



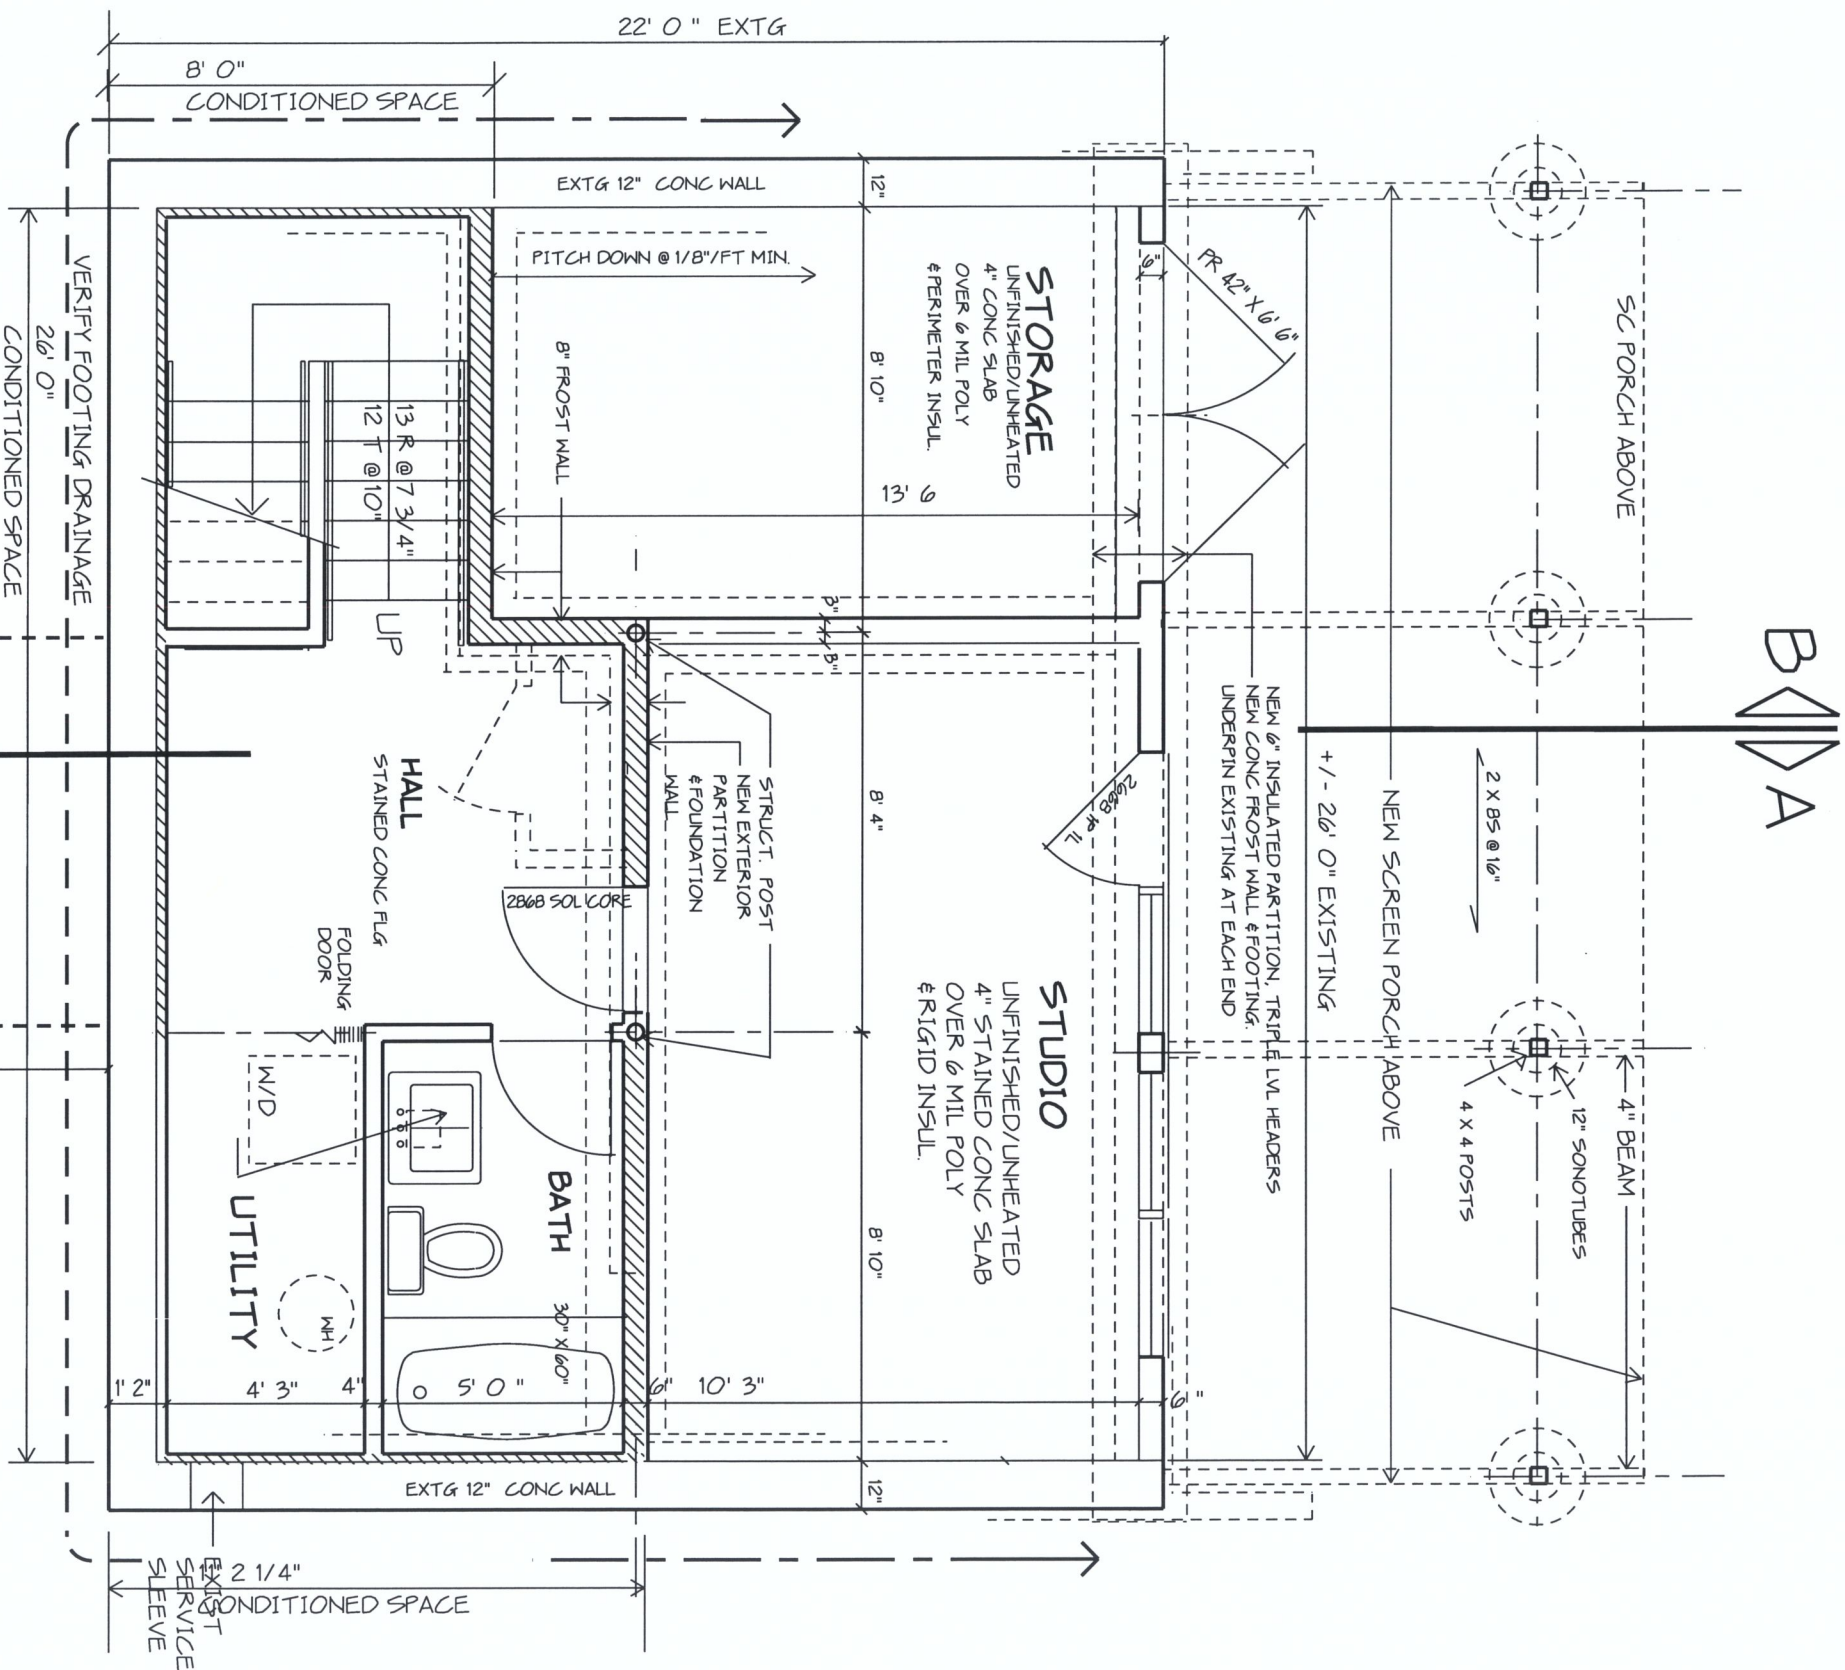

B
A

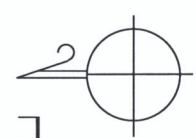

1' 2' 4' 8'
SCALE IN FEET

BARN ALTERATION



RACHEL & SAM CHILDERS 14 SOUTH ST., STOCKBRIDGE, MA

LOWER LEVEL PLAN

ARTHUR W SCHWARTZ, AIA

WWS

XX OCT 21

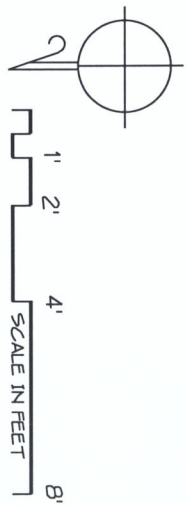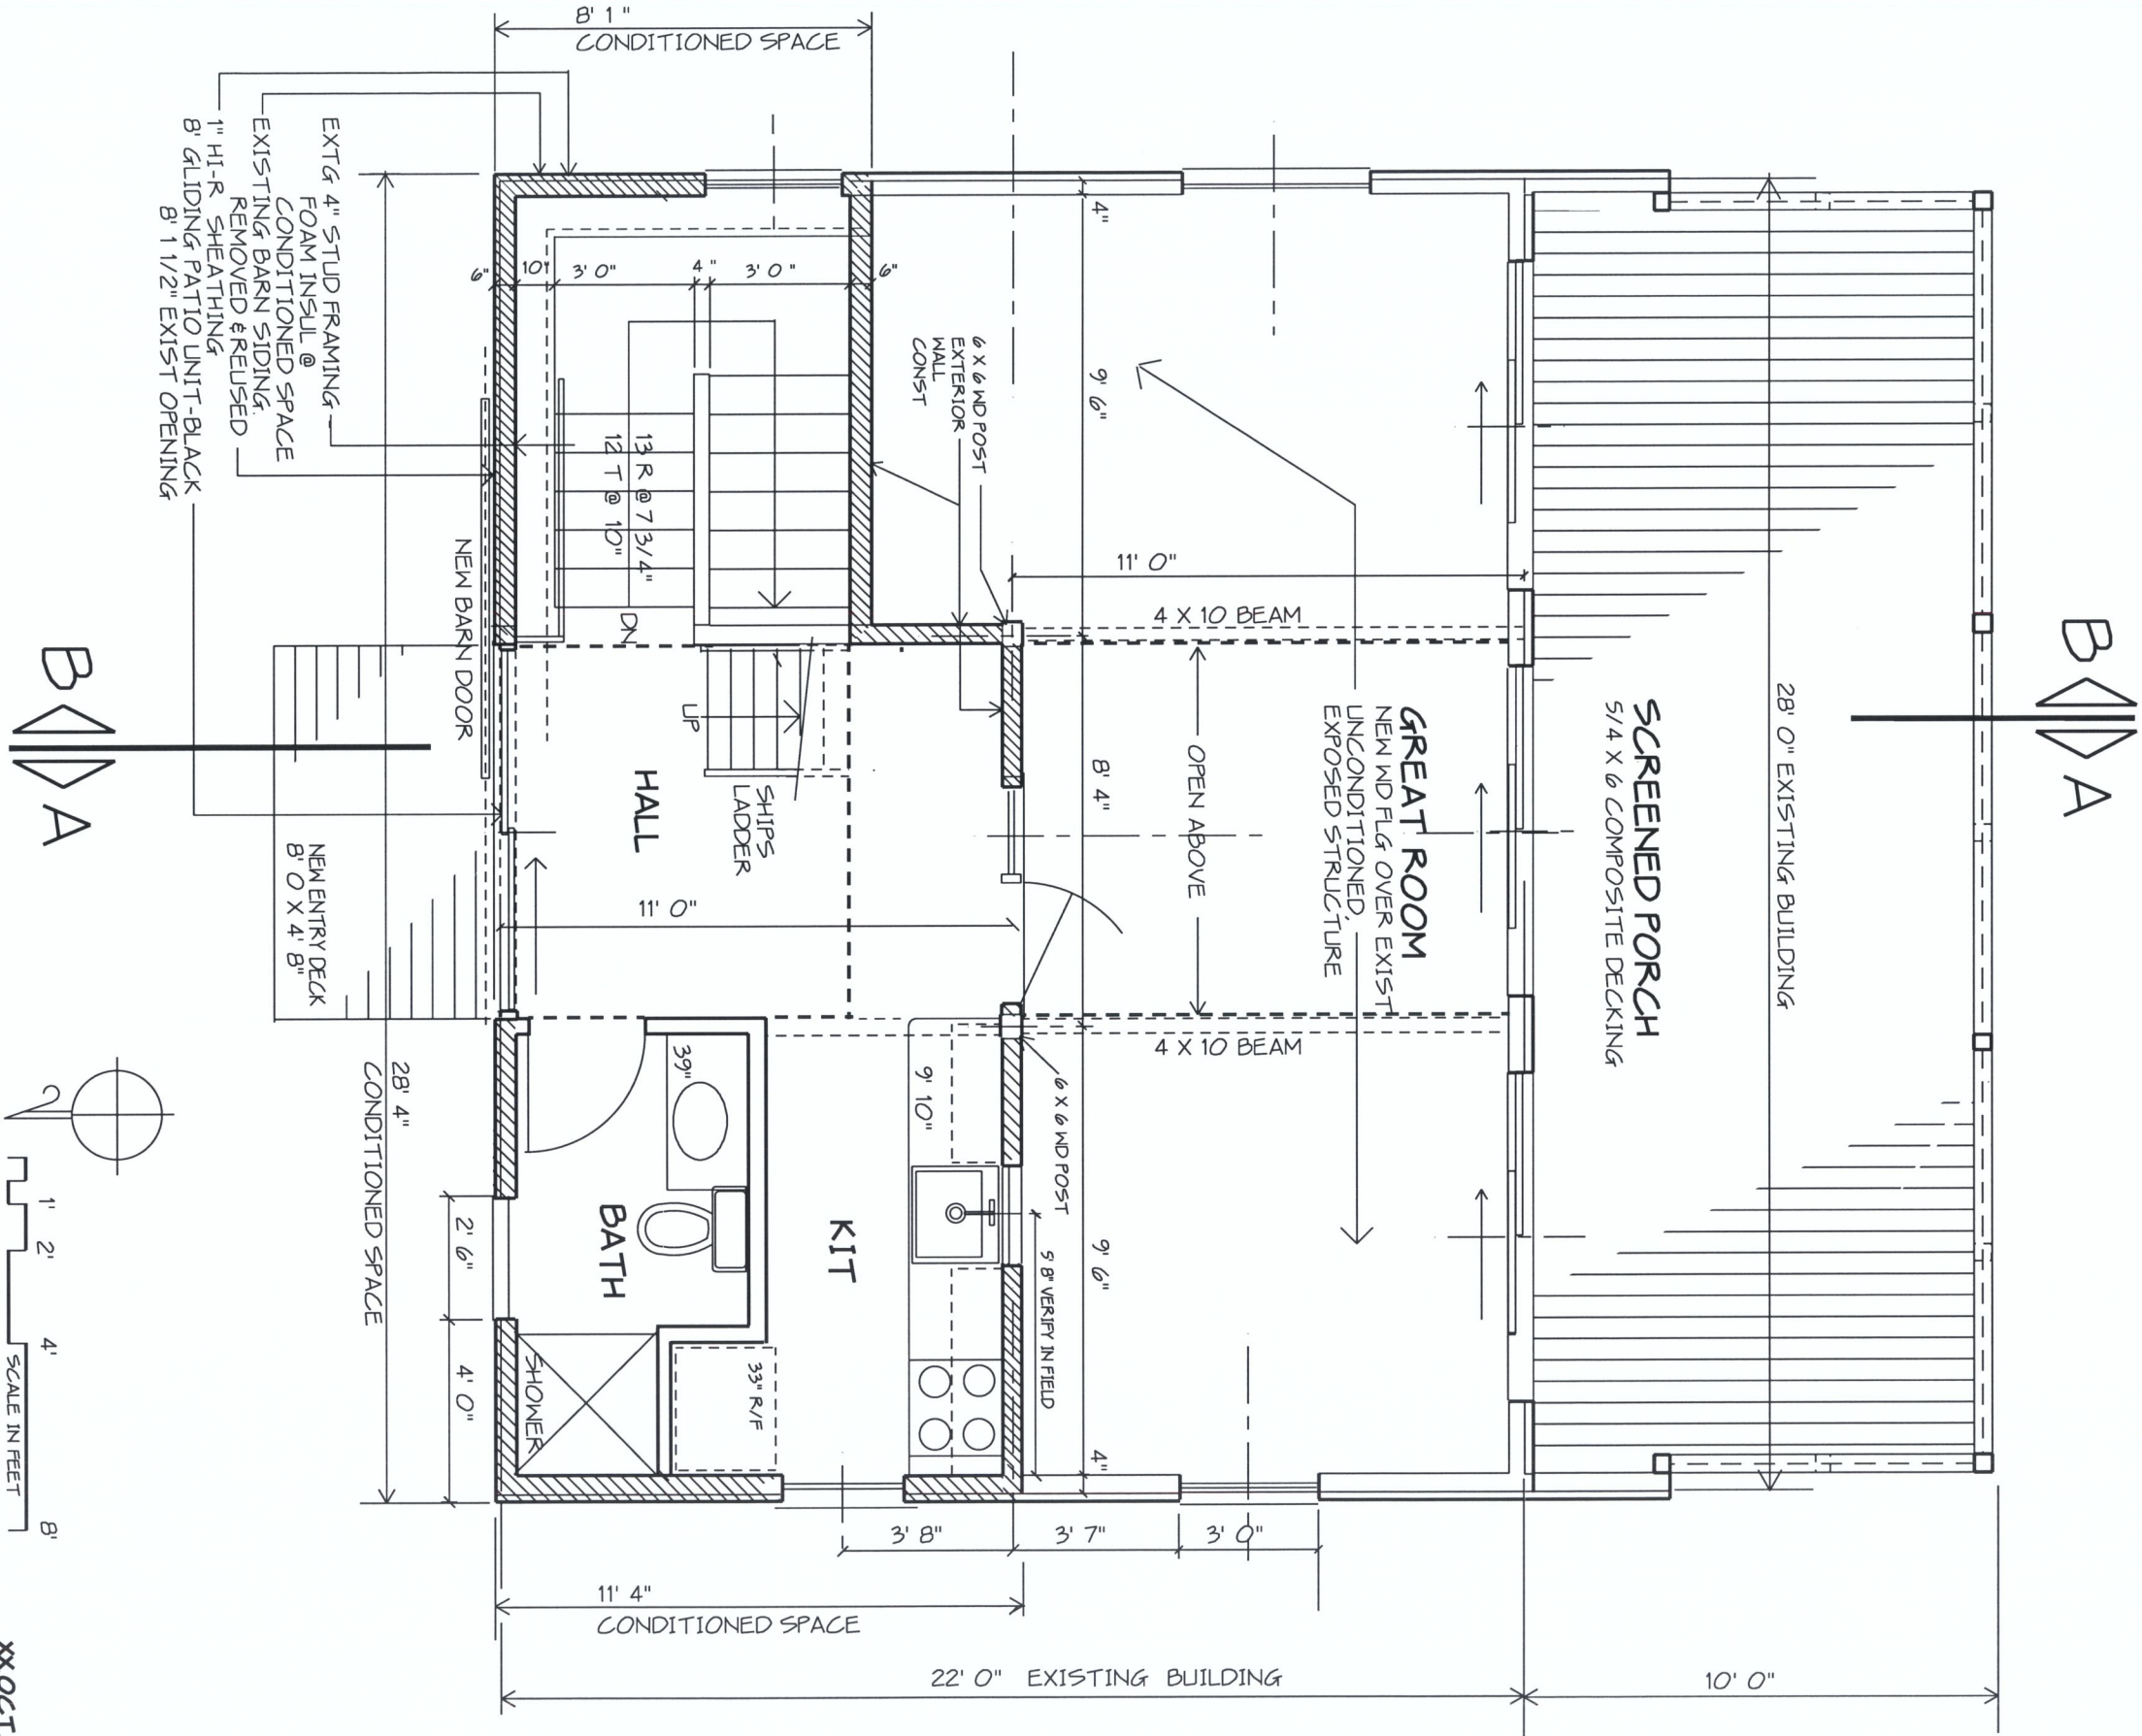

BARN ALTERATION

RACHEL & SAM CHILDERS


14 SOUTH ST, STOCKBRIDGE, MA

MAIN FLOOR PLAN


ARTHUR W SCHWARTZ, AIA

aws



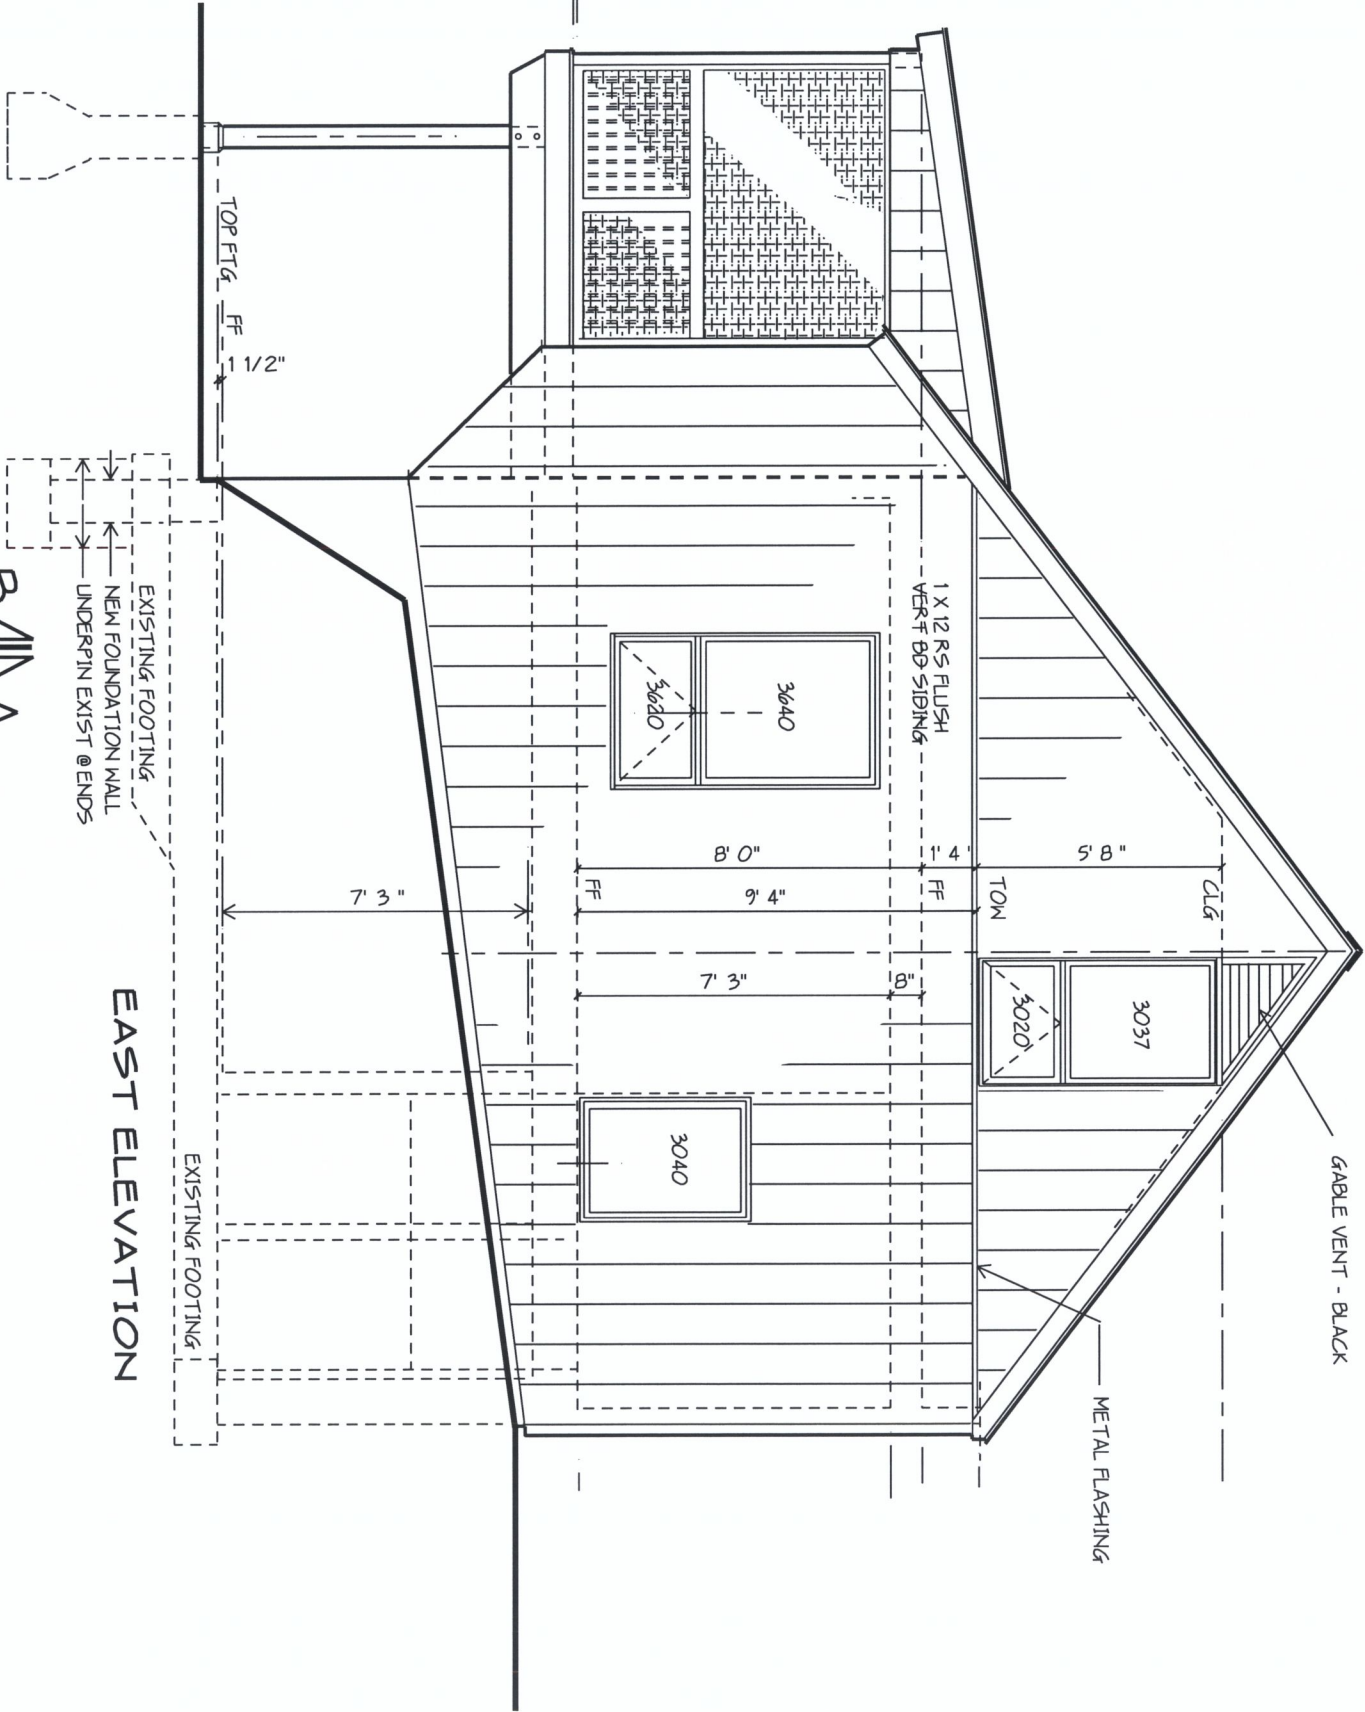

EAST ELEVATION

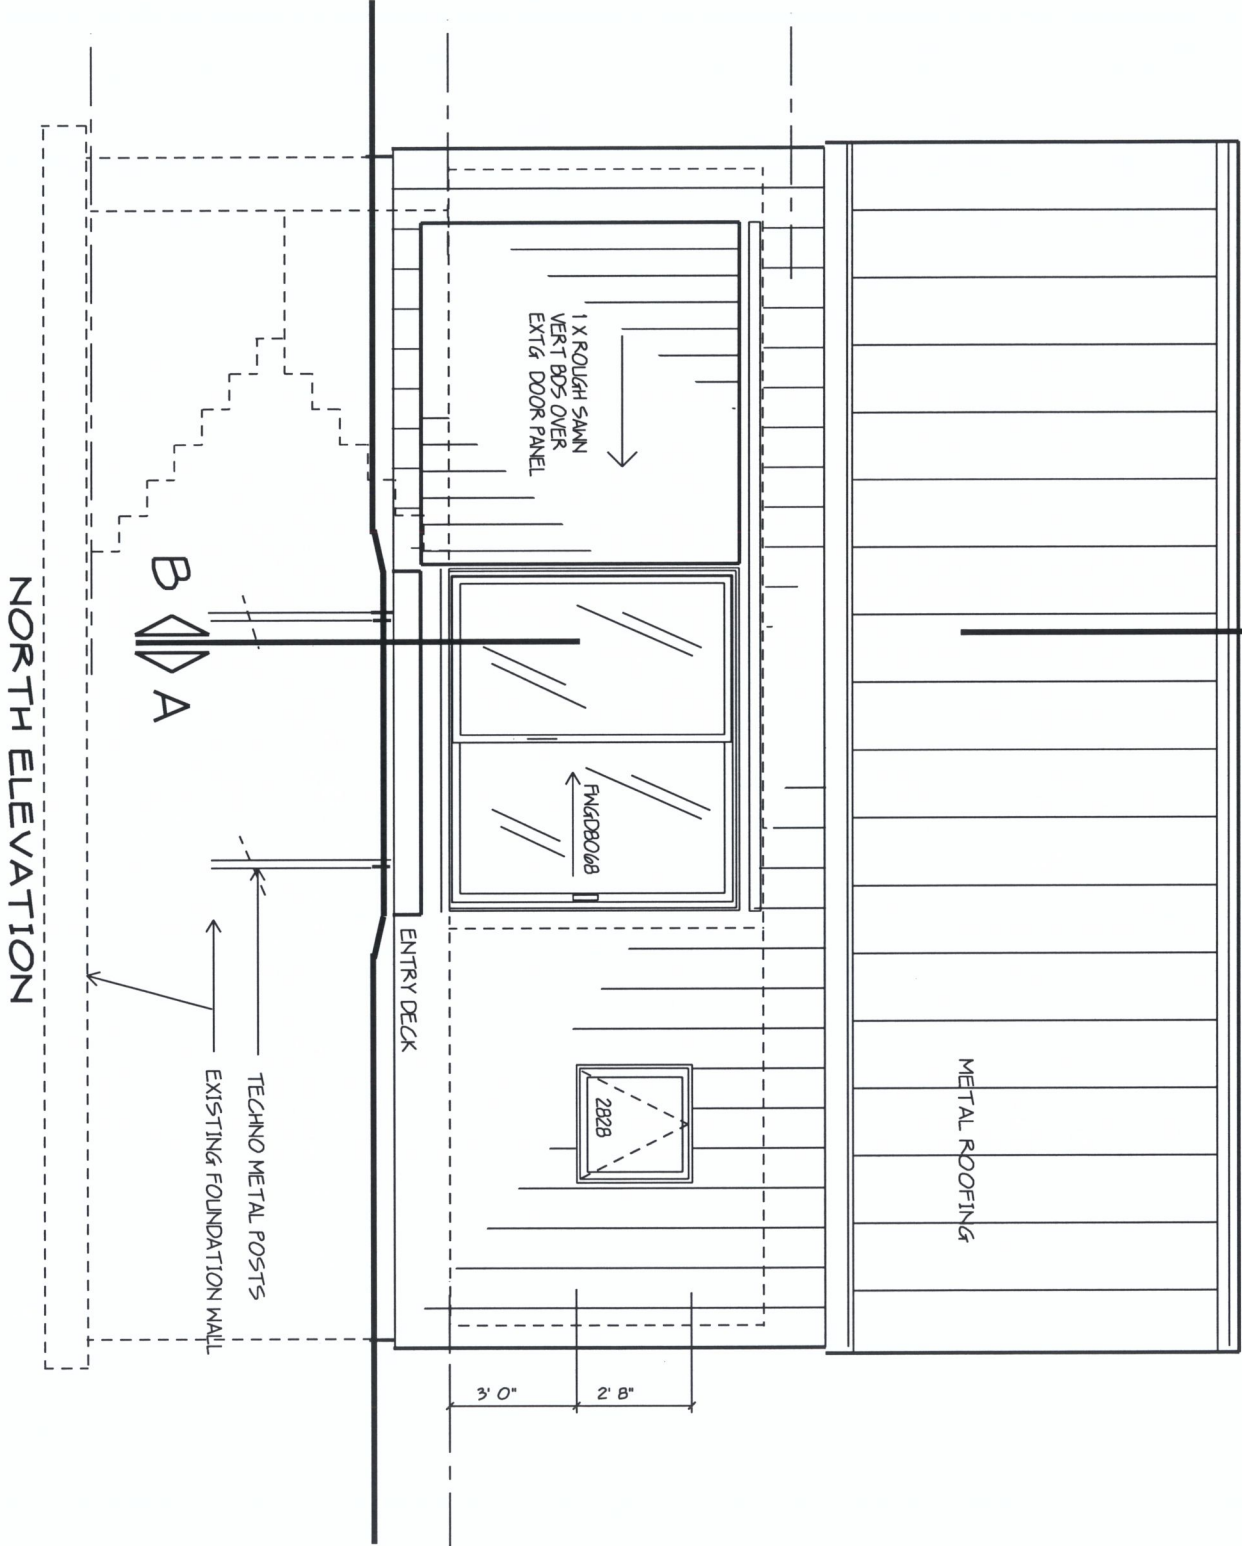

NORTH ELEVATION

BARN ALTERATION

RACHEL & SAM CHILDERS

14 SOUTH ST, STOCKBRIDGE, MA

EAST & NORTH ELEVATIONS

aws

10 OCT 21




14 SOUTH ST, STOCKBRIDGE, MA

BUILDING SECTION AA

3MS

10.OCT.21

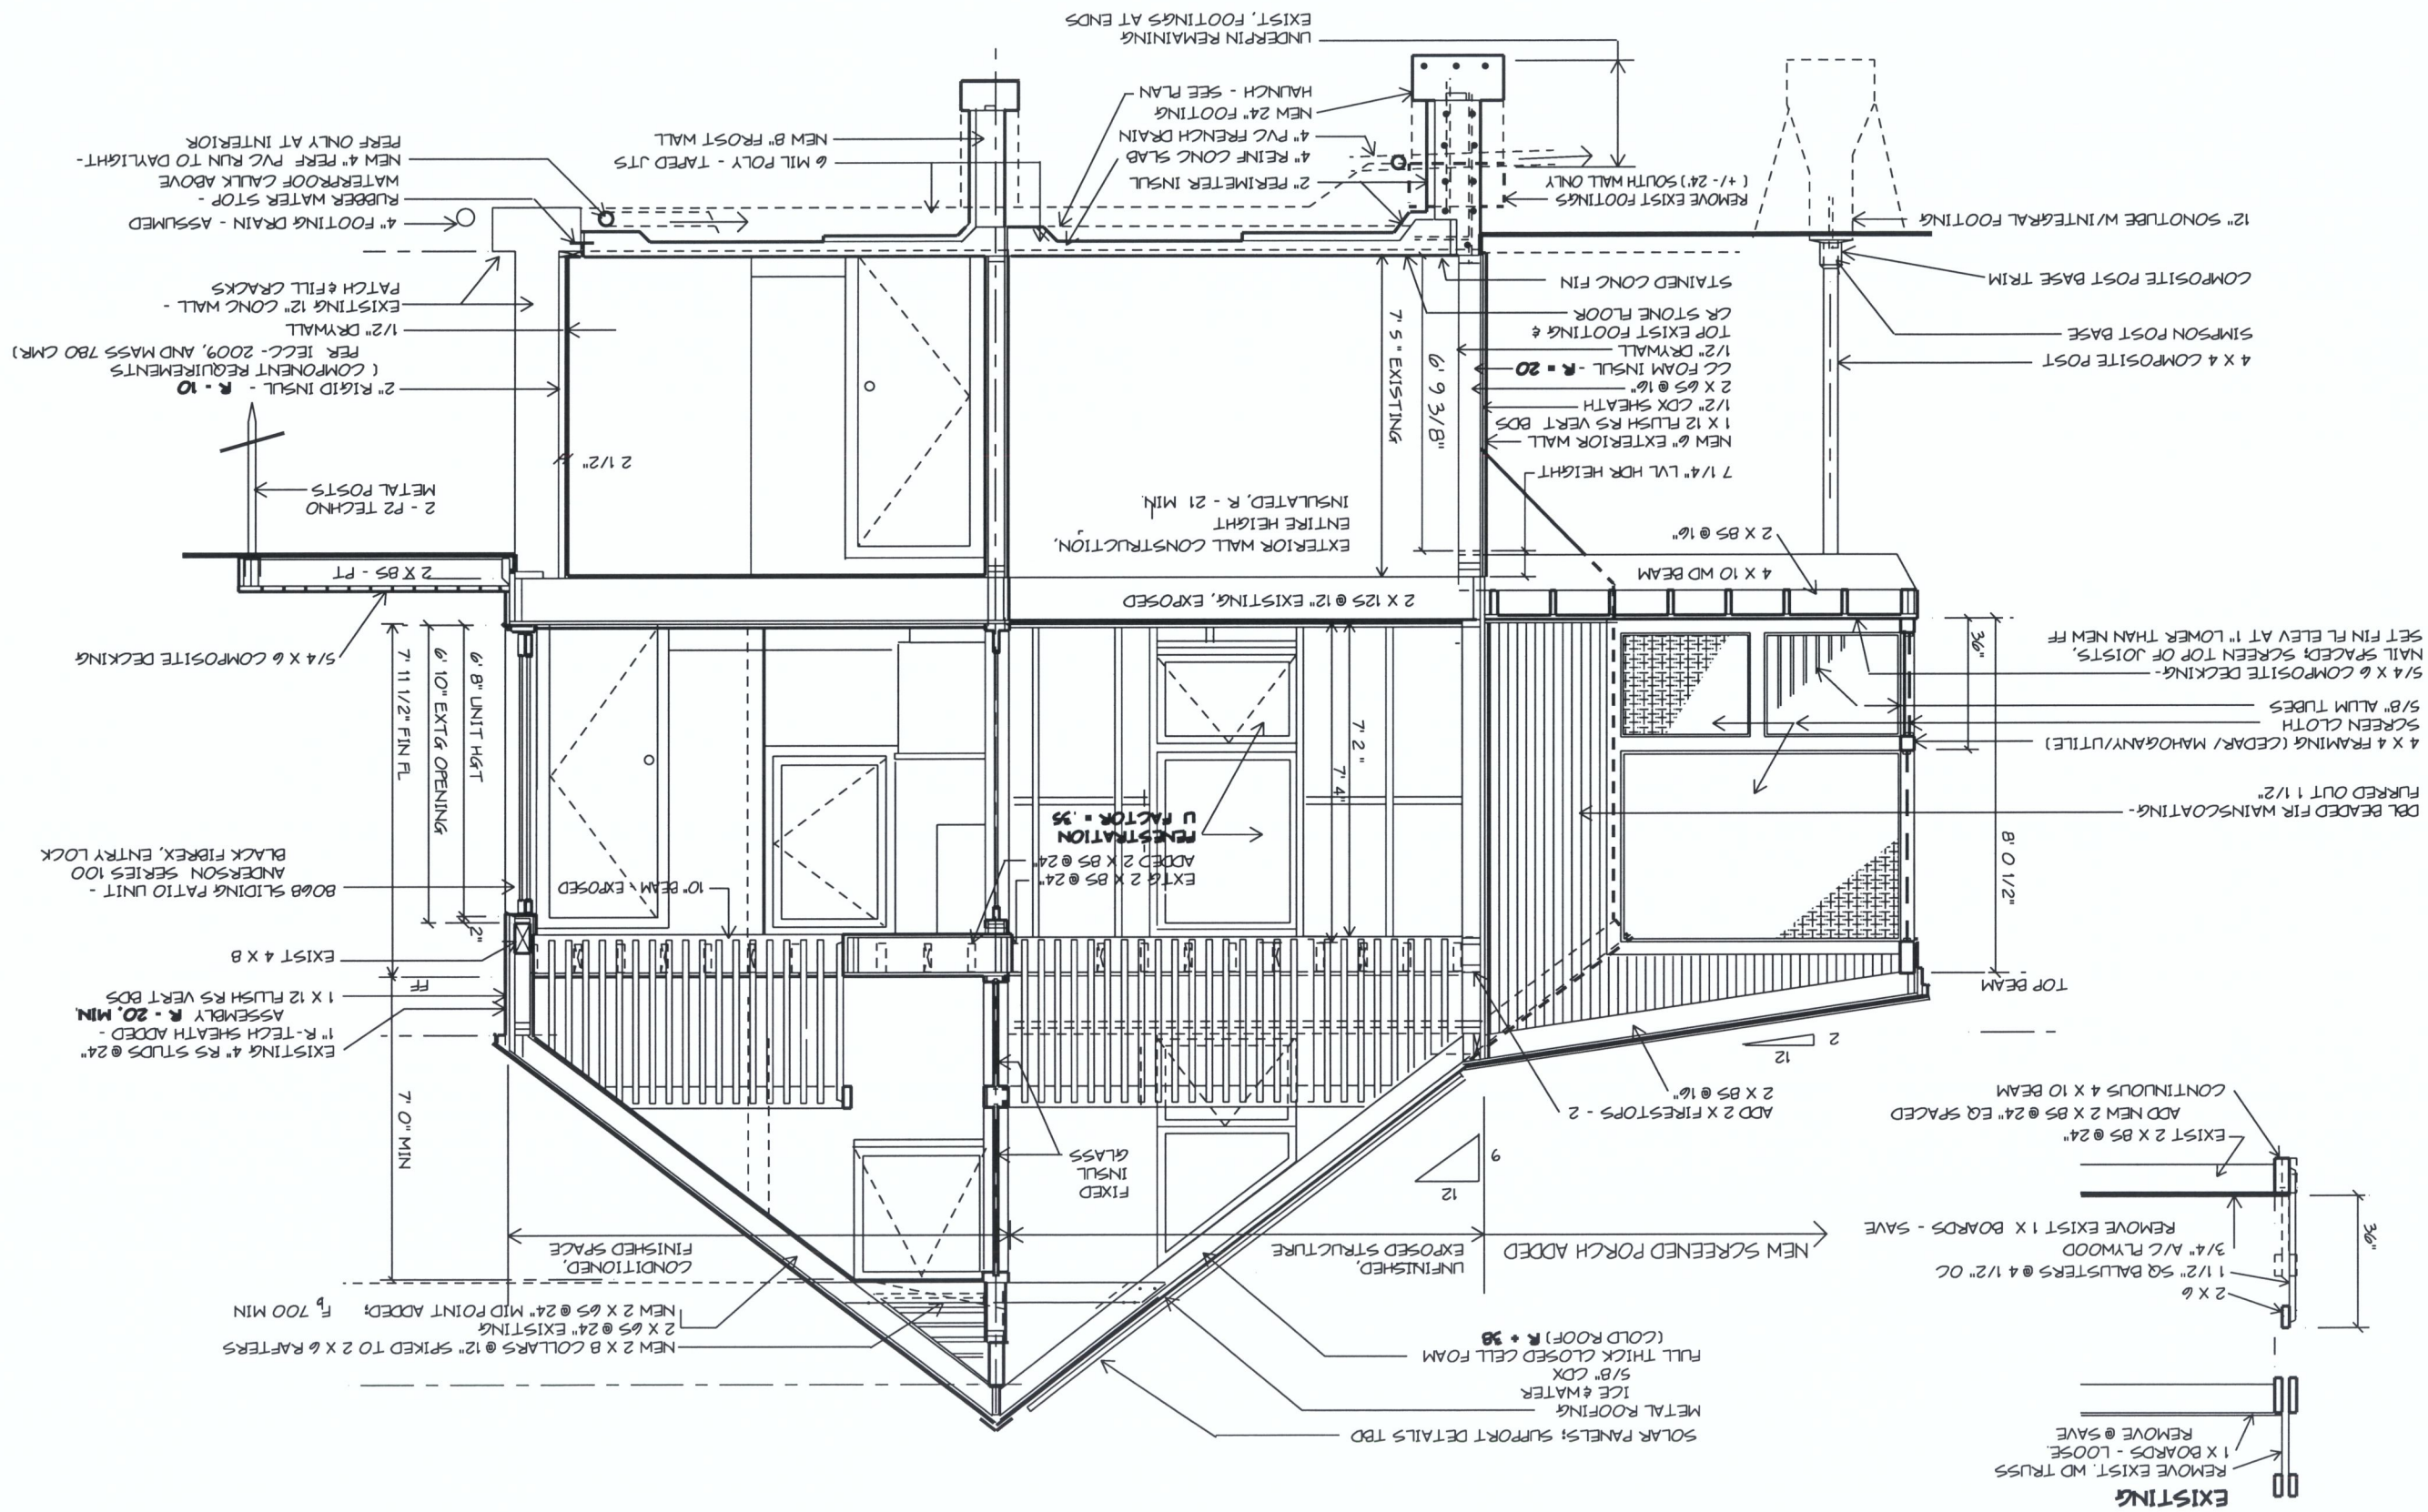

BUILDING SECTION BB

14 SOUTH ST, STOCKBRIDGE, MA



SW

