




1 — STONES
1/2" = 1'

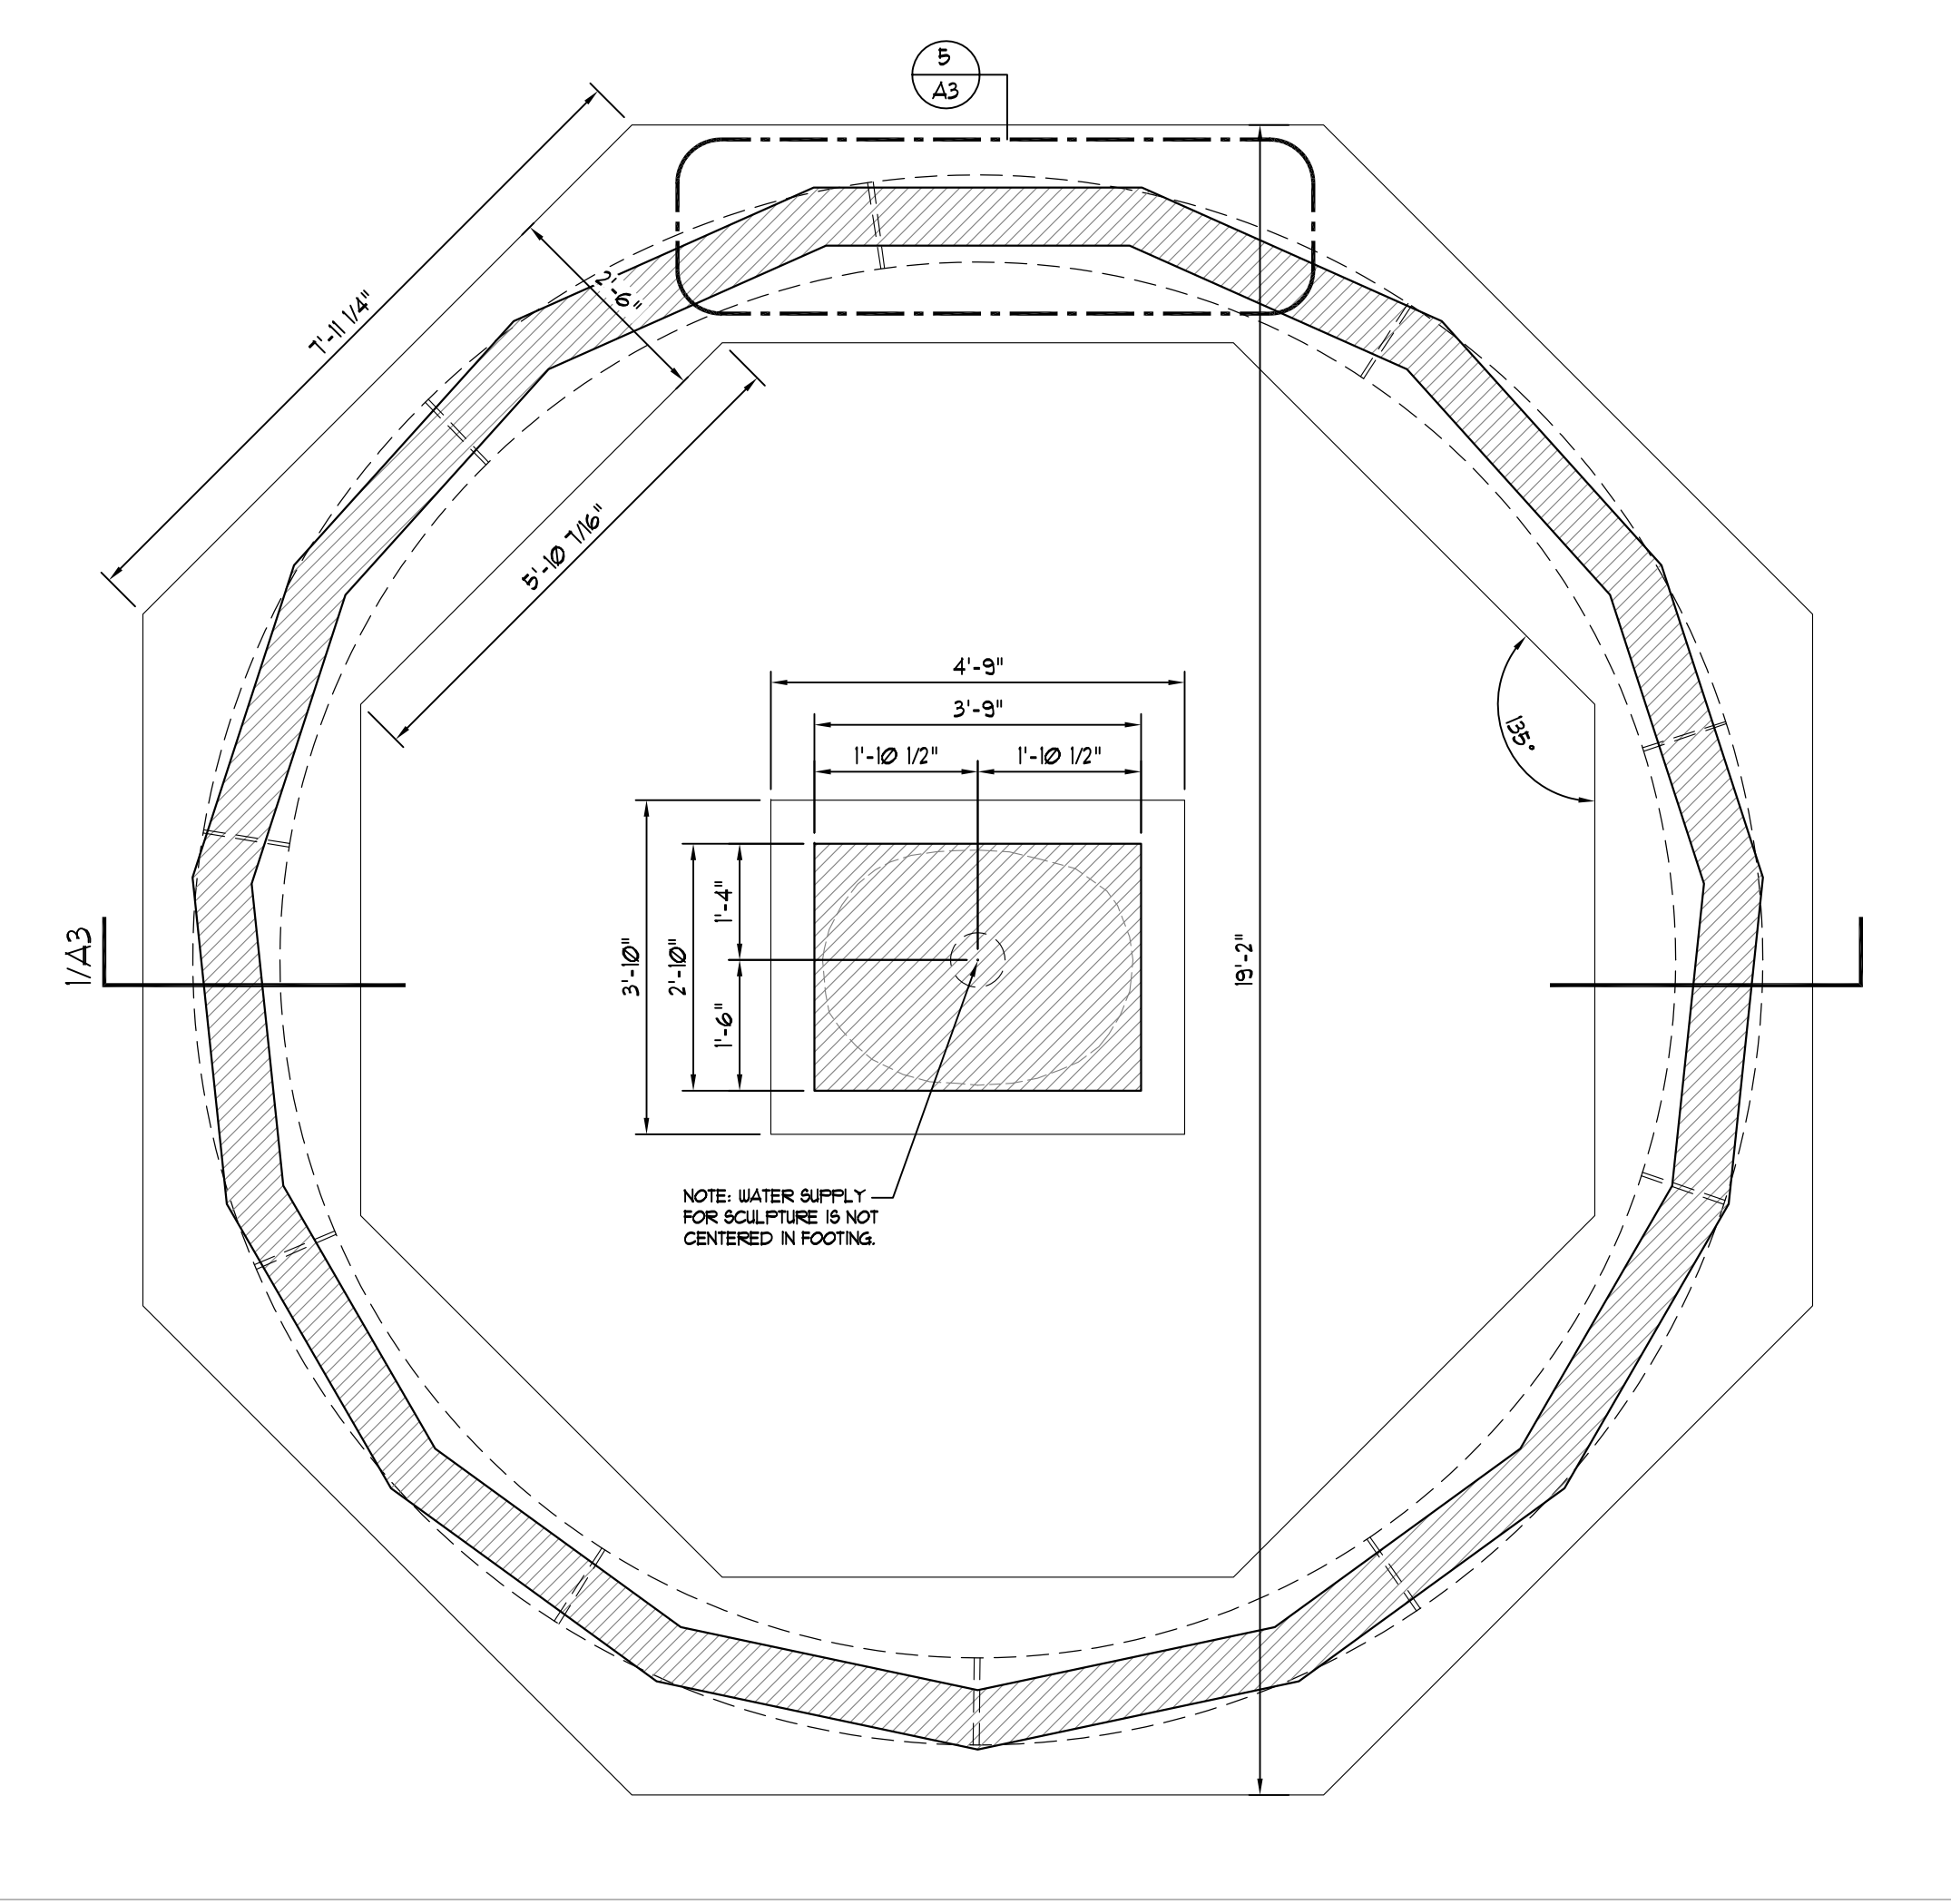


2 — FOUNDATION PLAN
1/2" = 1'

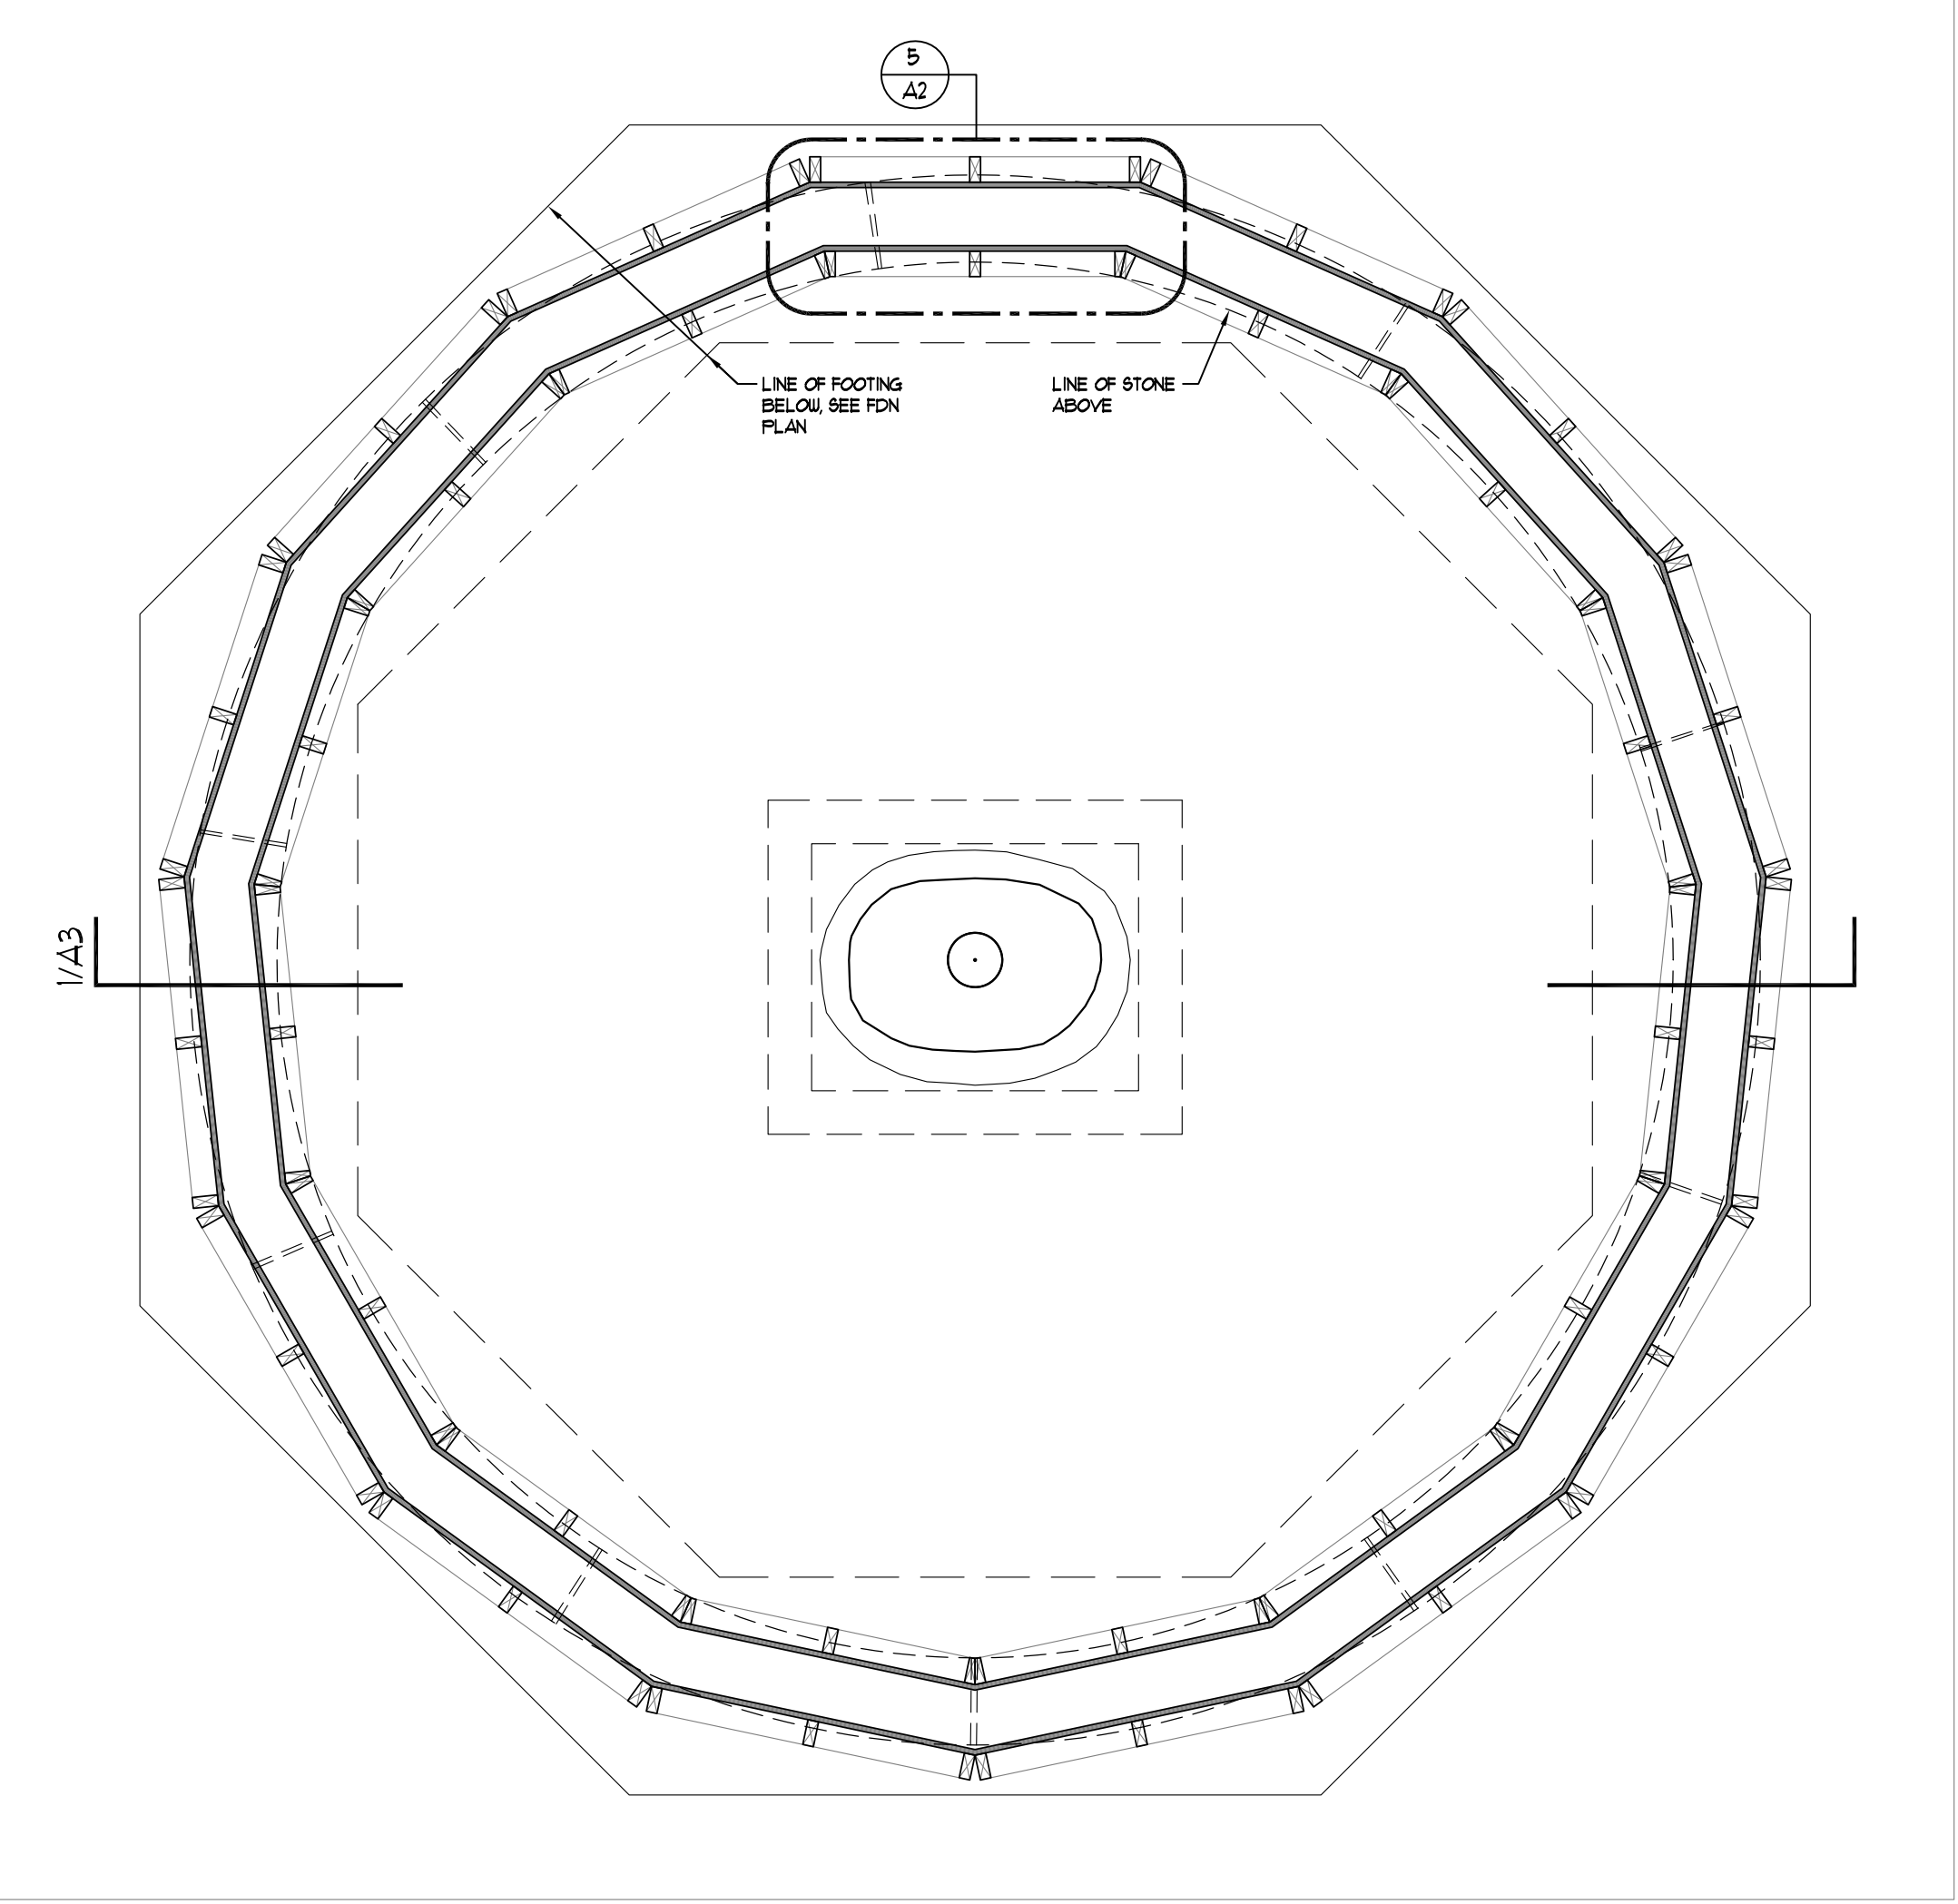

3 — FORM PLAN - 15 FORMS
1/2" = 1'

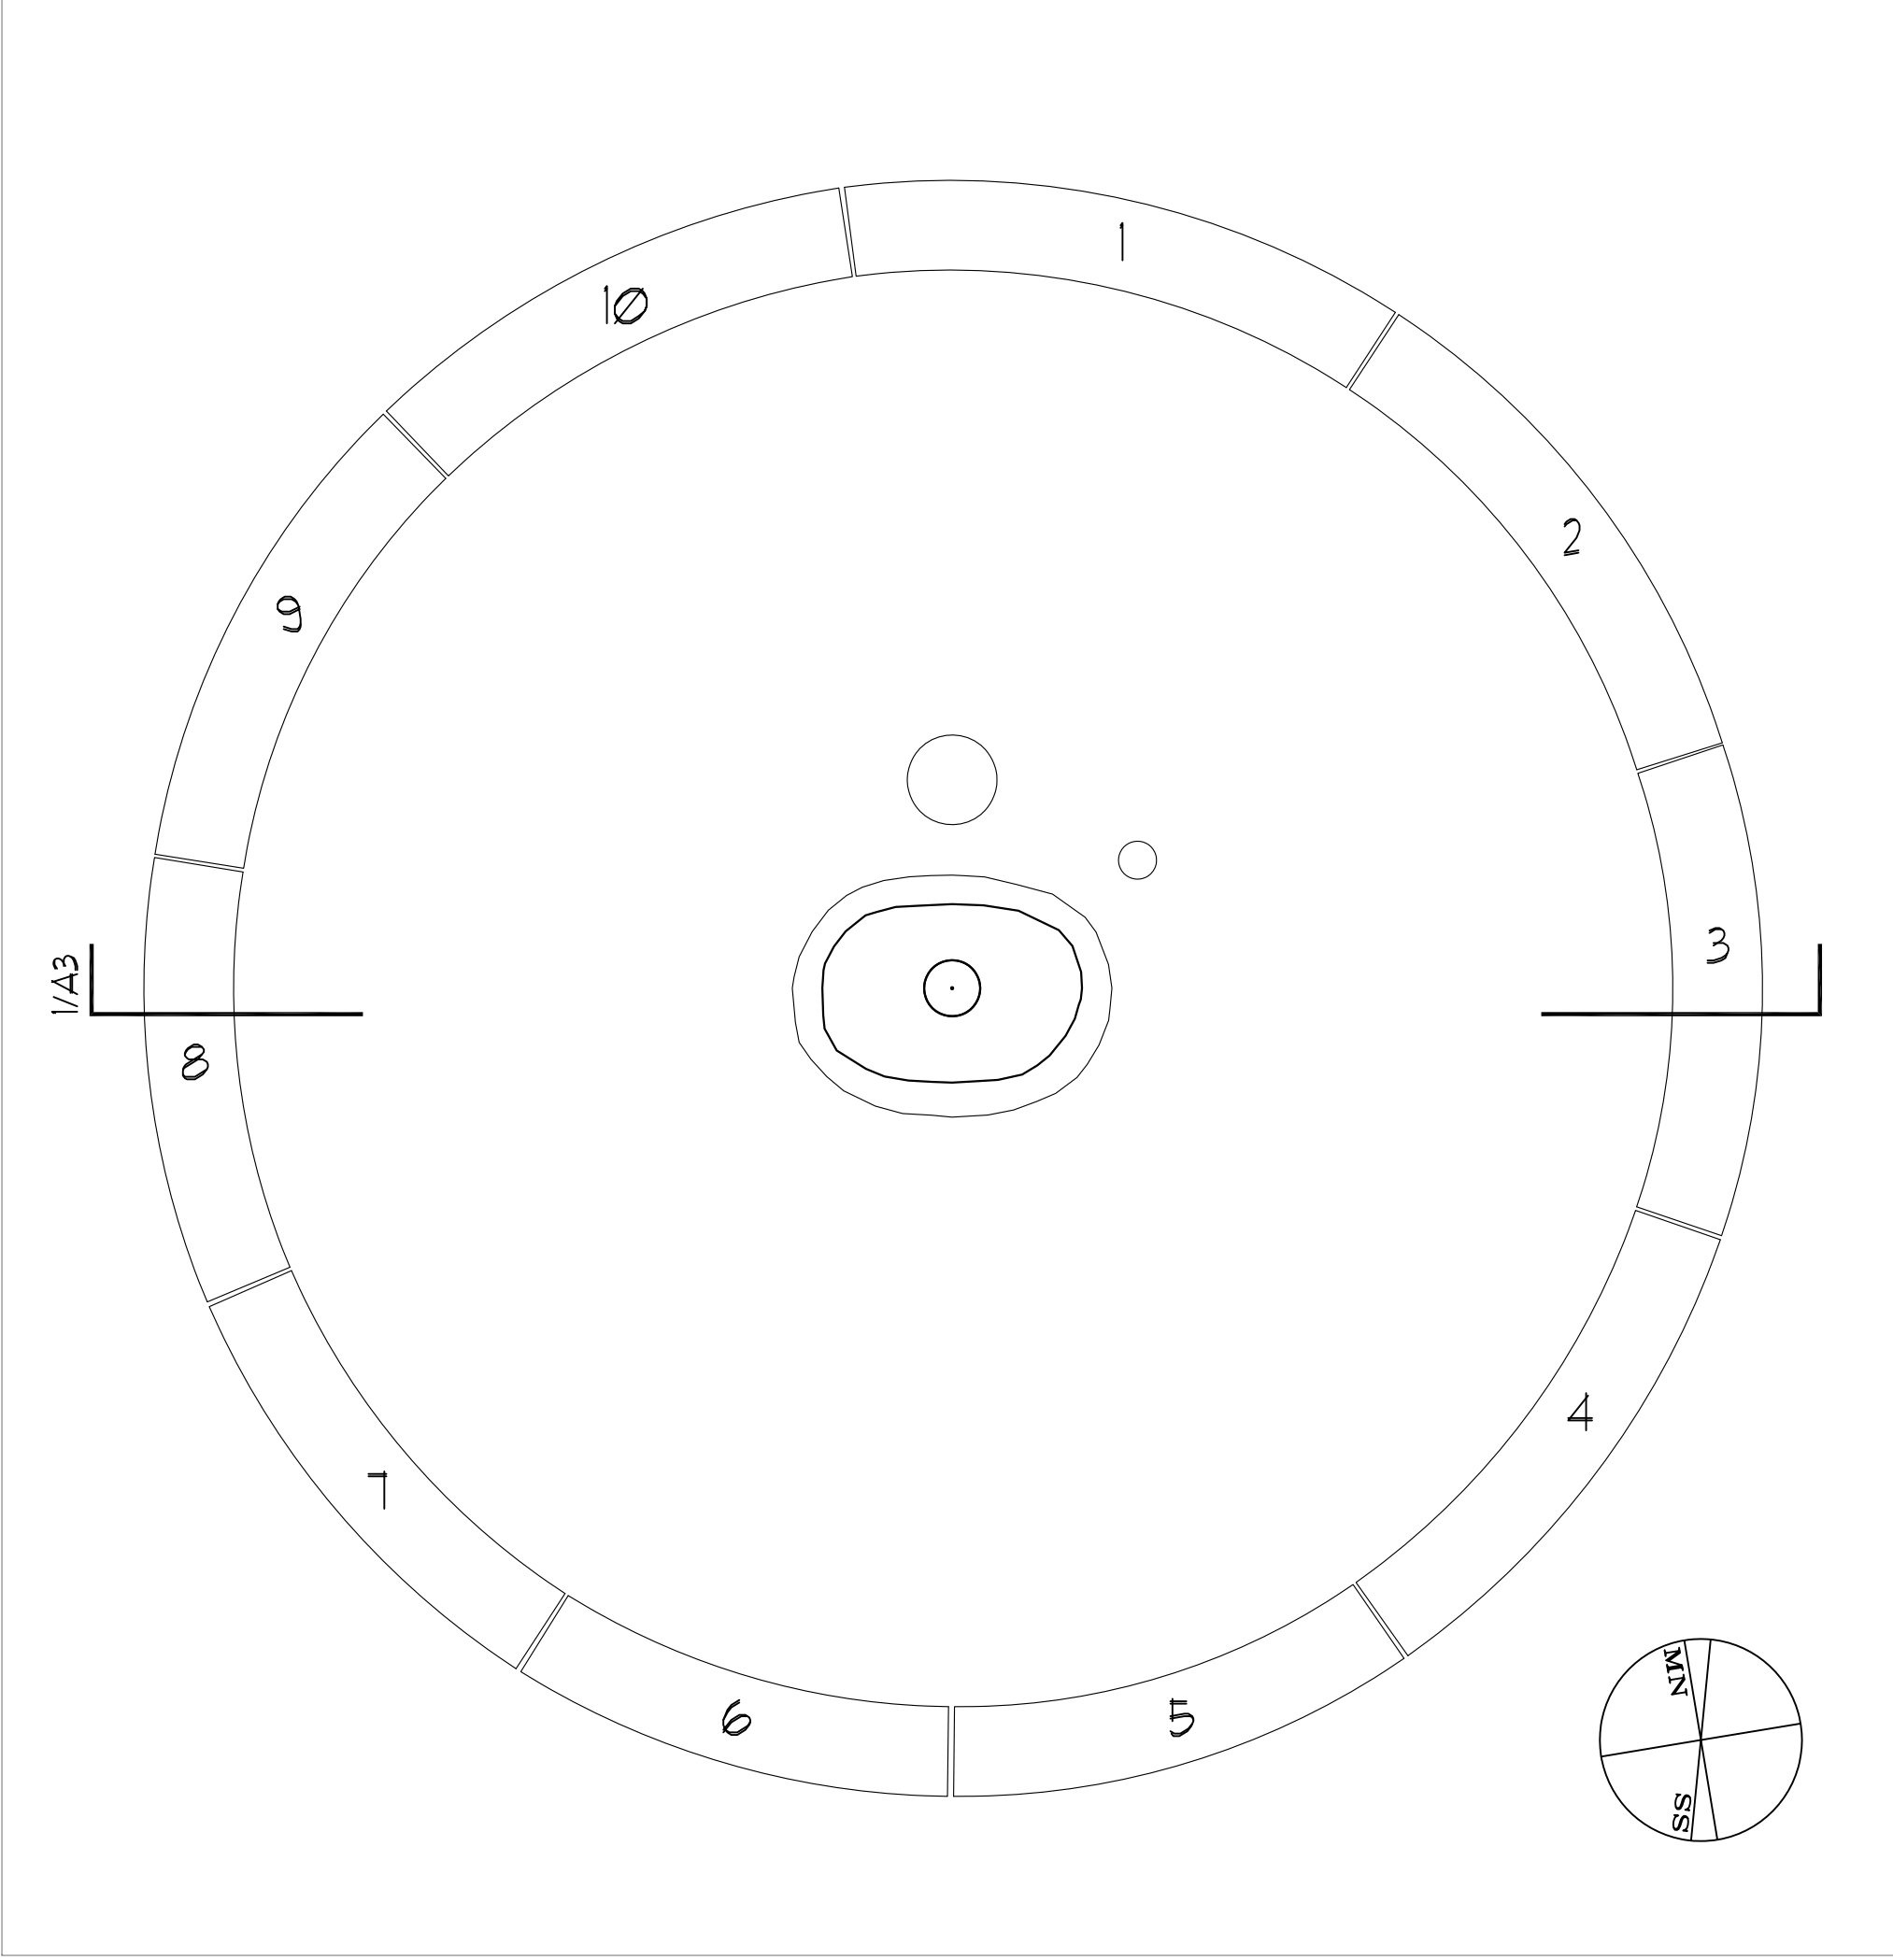

4 — STONE KEY PLAN
1/2" = 1'

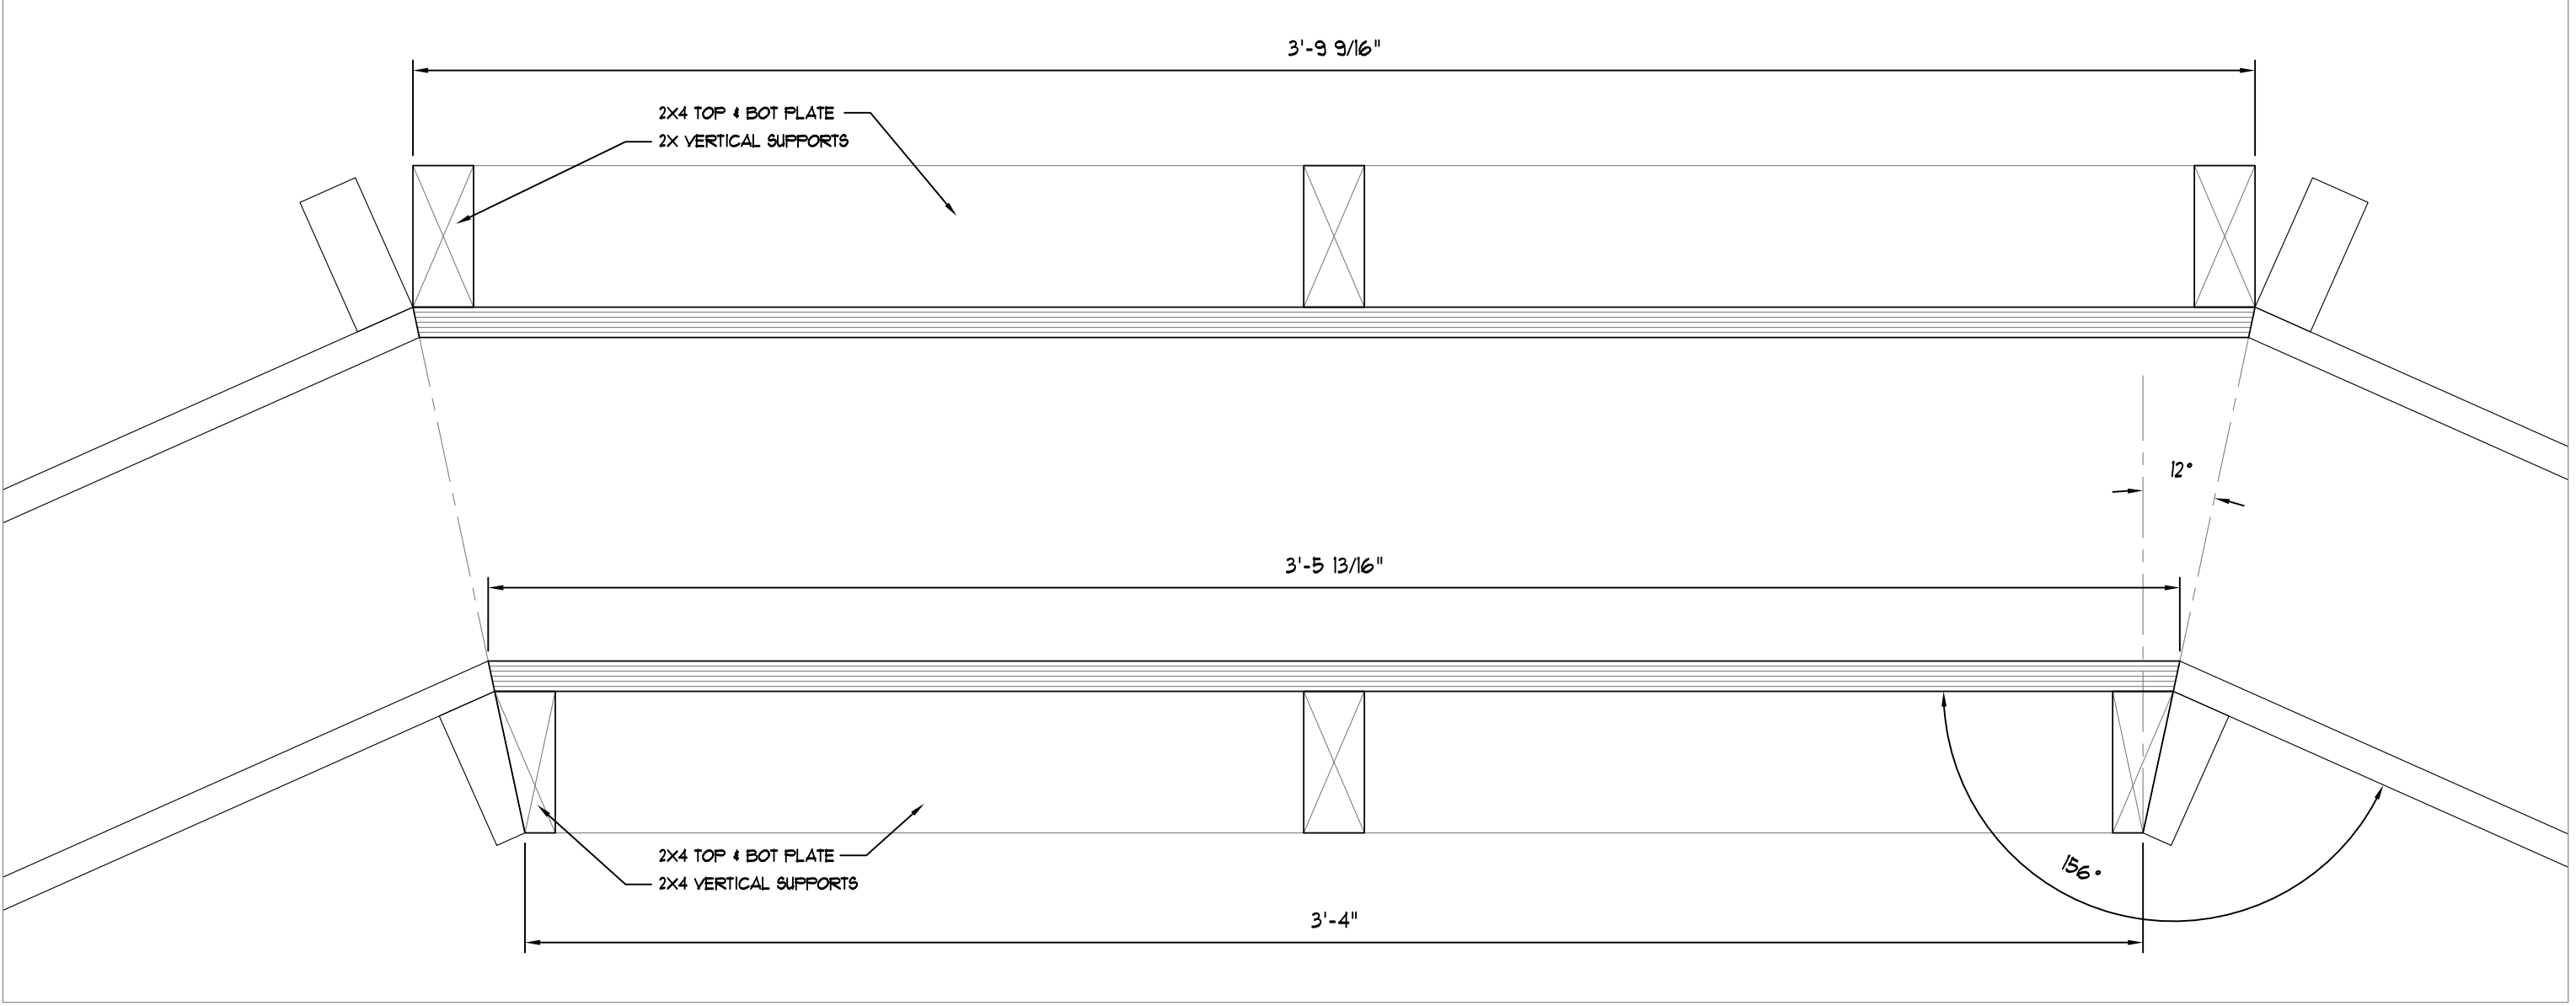

5 — FORM DETAIL
3" = 1'

PROGRESS PRINT