



1 EXTG SITE PLAN
1" = 10'

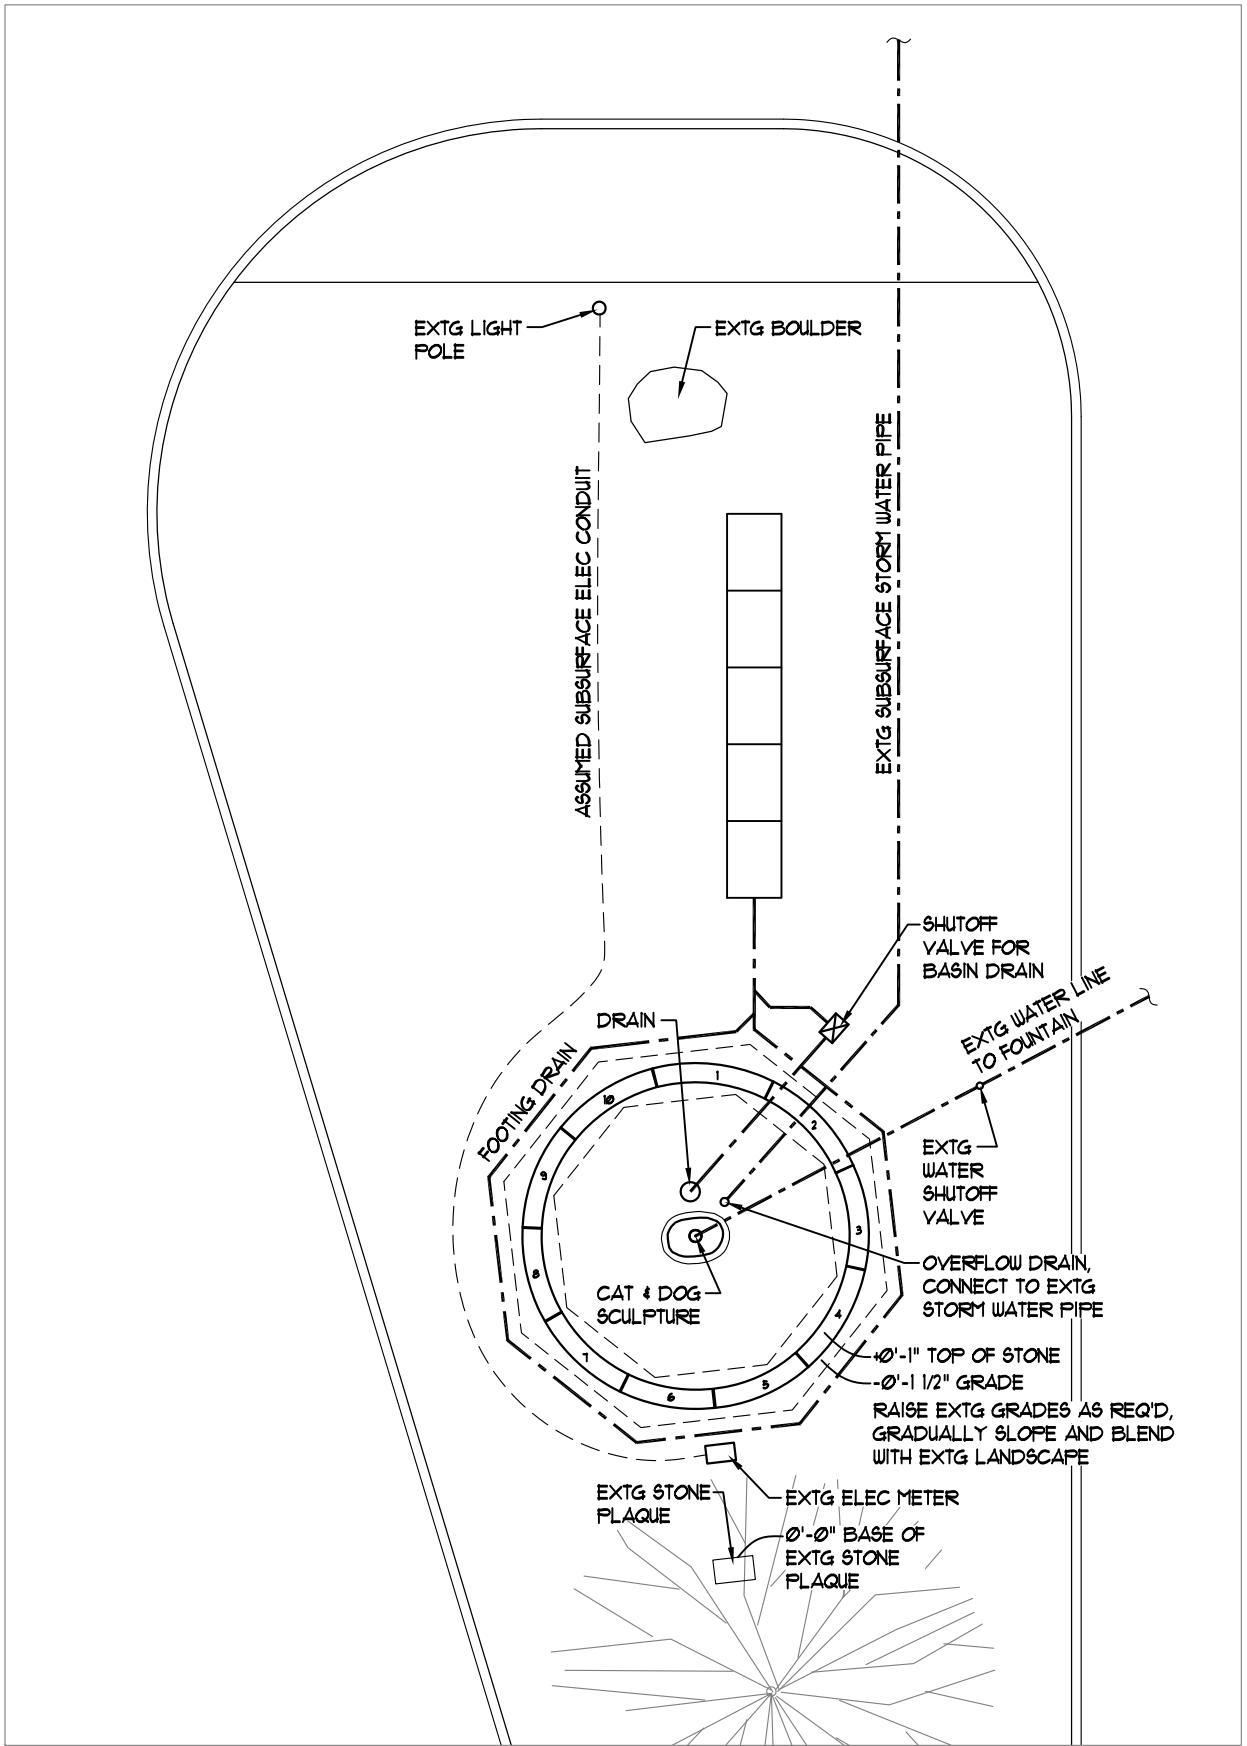

2 SITE PLAN
1" = 10'

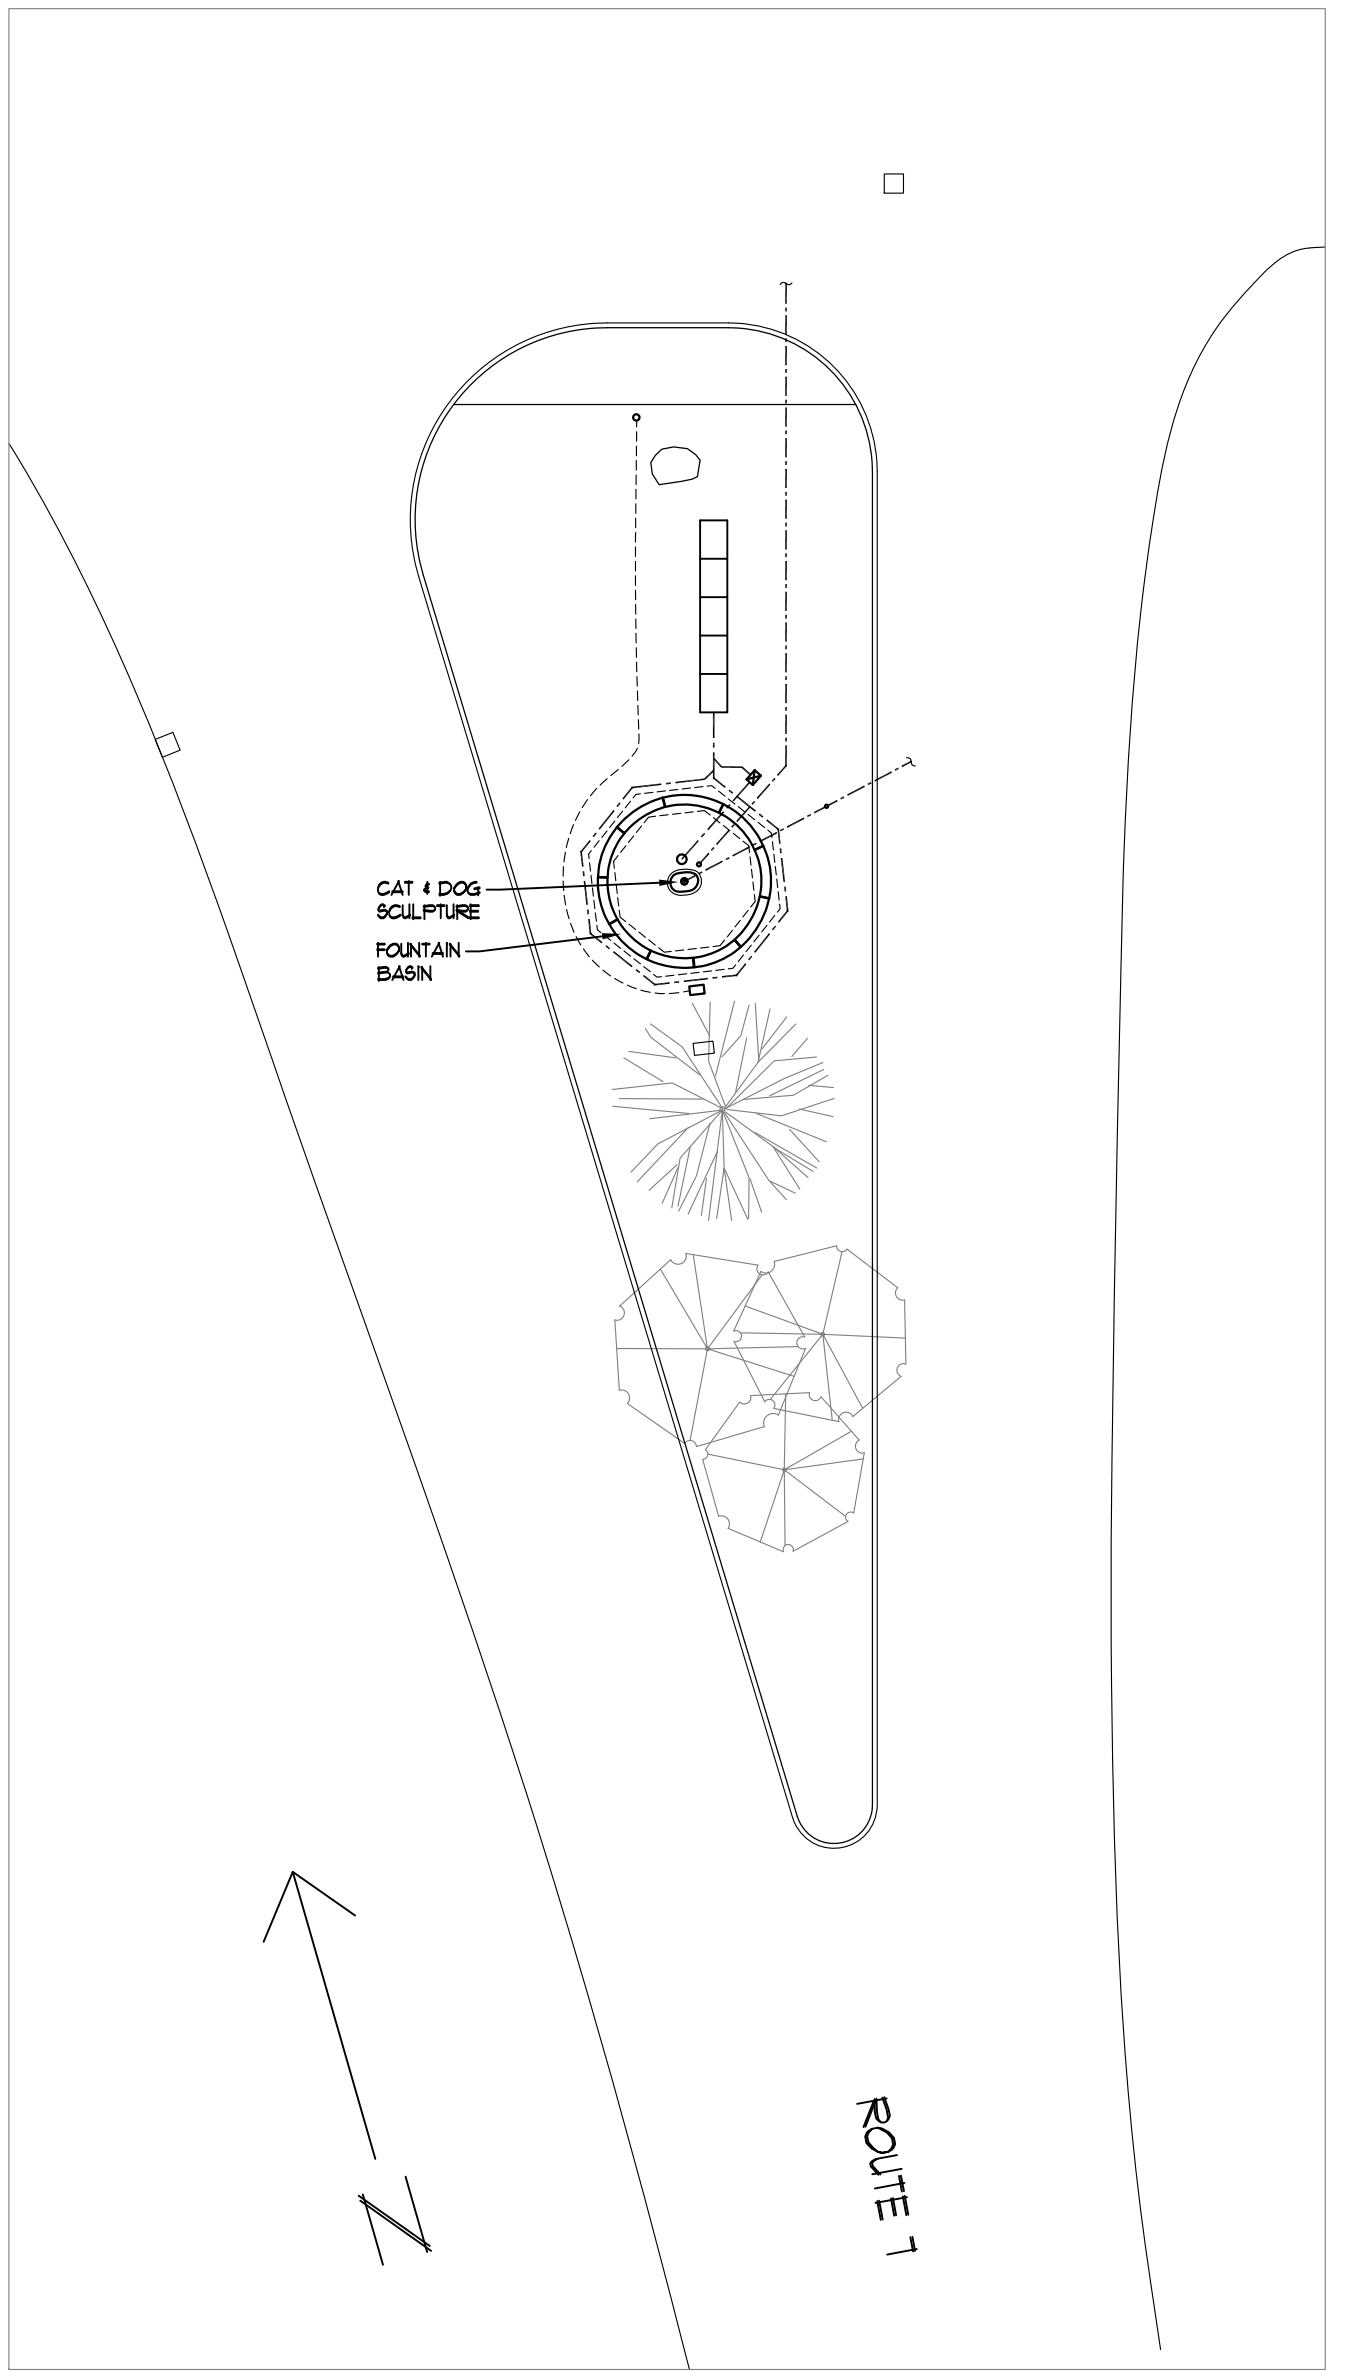

3 SITE PLAN
1" = 20'

PROGRESS PRINT