



GRAPHIC SCALE

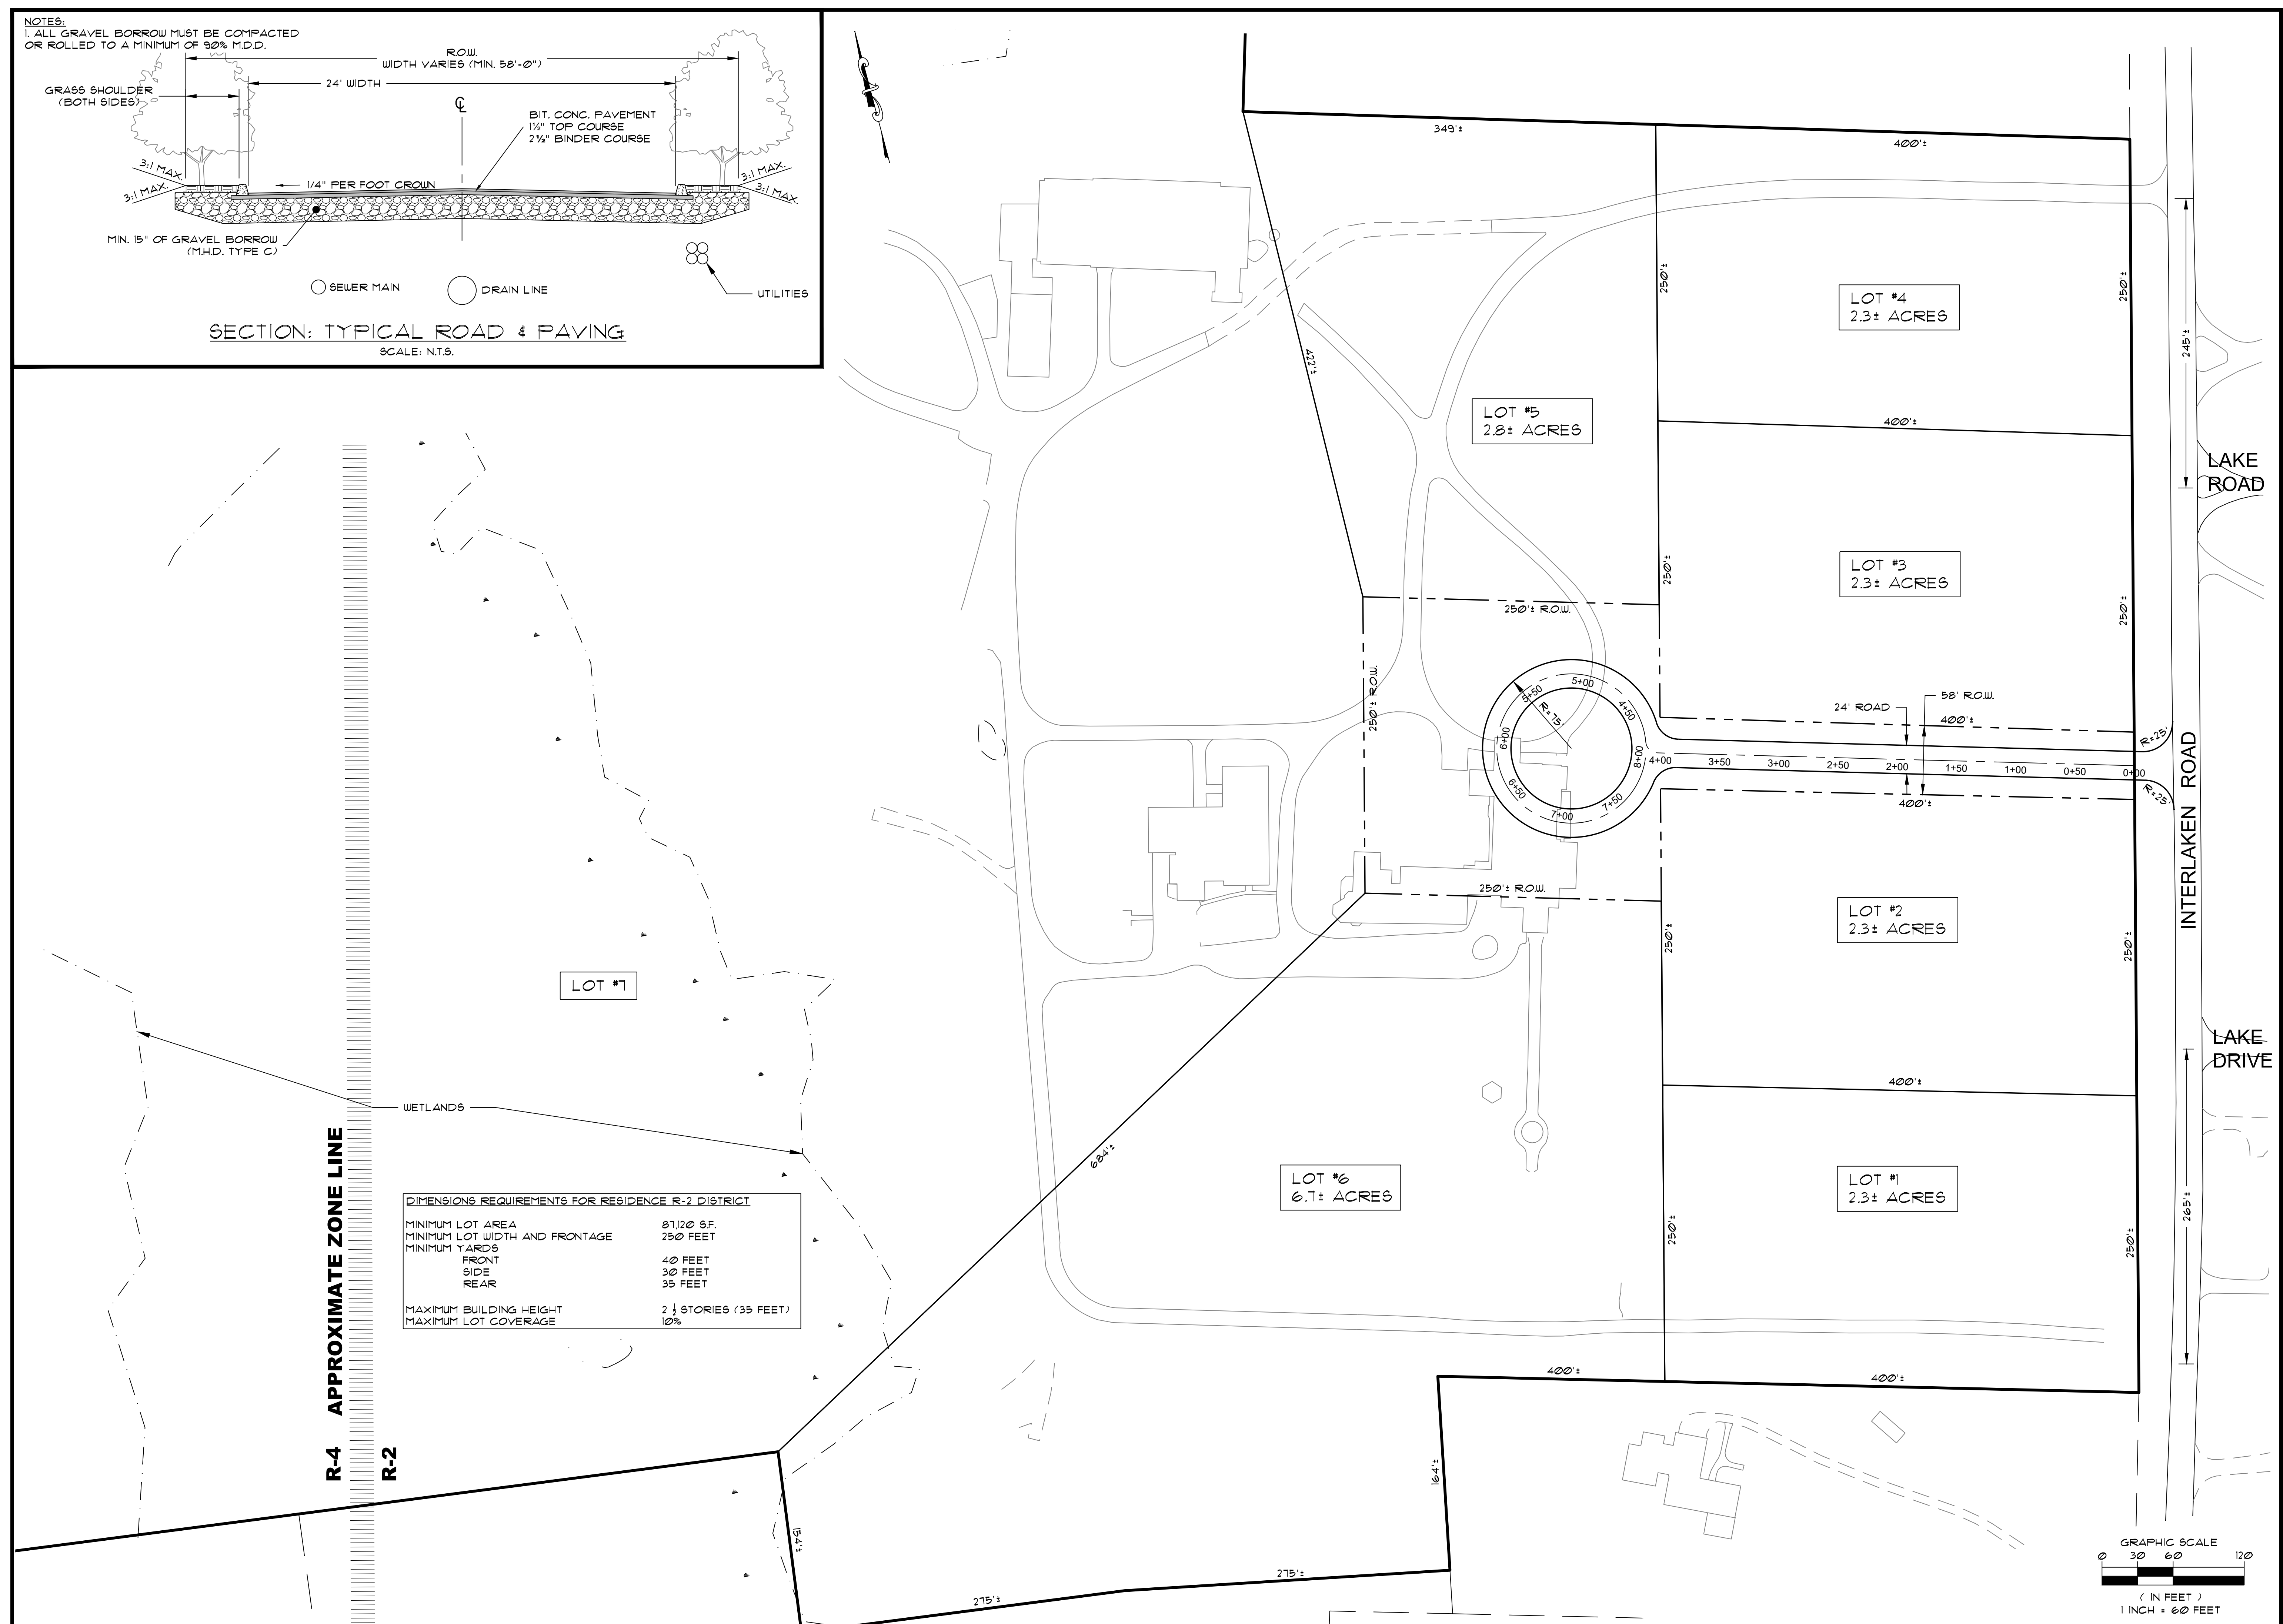

(IN FEET)
1 INCH = 200 FEET

1. ALL GRAVEL BORROW MUST BE COMPACTED OR ROLLED TO A MINIMUM OF 90% M.D.D.

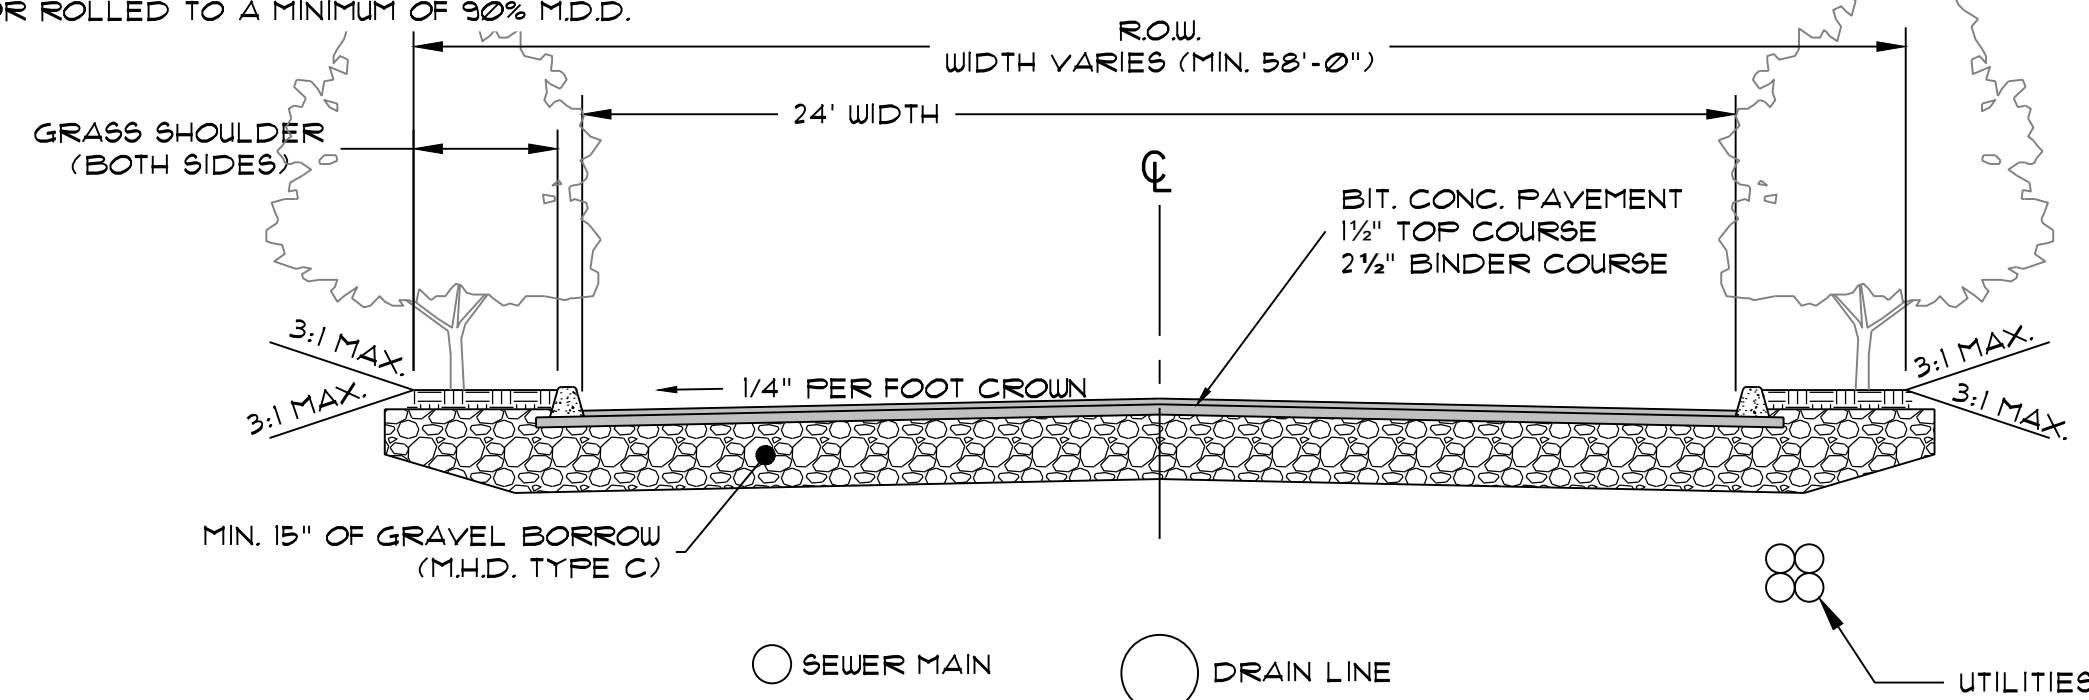

PRELIMINARY SUBDIVISION PLAN

PREPARED FOR:

35-37 INTERLAKEN ROAD REALTY TRUST

LOCATED AT:

35-37 INTERLAKEN ROAD
STOCKBRIDGE, MASSACHUSETTS


Design Group, Inc.

Civil Engineers * Surveyors * Consultants

FEDERICO DRIVE • PITTSFIELD, MASSACHUSETTS 01201 • (413) 443-3537

ENLARGED SITE PLAN

SK DESIGN GROUP PROJECT #: 160117

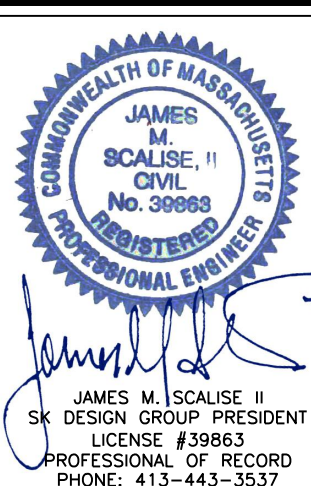

REVISION

WN BY:

DATE _____

1

ED FOR

2.

51


CHECKED BY:

DATE _____

SET NO.

OF

Q

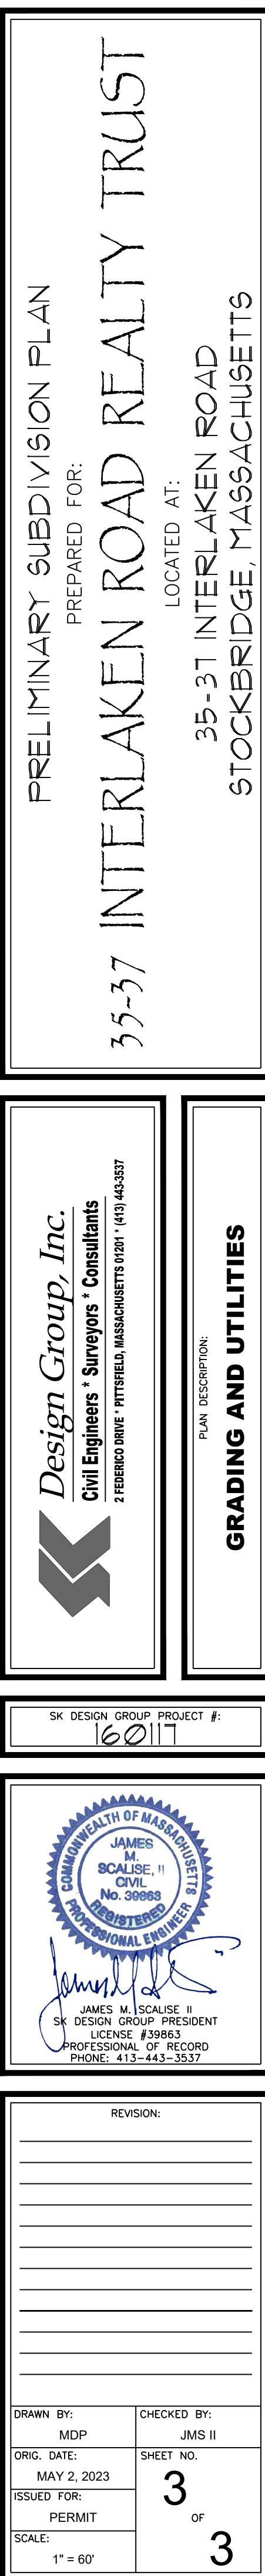

User Name: aleprevost
 Logged On: Thursday, May 11, 2023 - 9:20am
 Path: \\SK DESIGN GROUP\2016\160117-Snehan Acquisitions-Former DeSisto School-Site Design & Permitting Drawings\Subdivision\160117 PRELIMINARY SUBDIVISION (5-2-2023).dwg